

S.W. 1/4 OF N.E. 1/4 OF N.W. 1/4 OF
SECTION 17, T.5 N., R. 1 W., S.L.B. & M.

64-3

TAXING UNIT: 24

CITY OF WASHINGTON TERRACE

PREFIX: 07-064

SCALE 1" = 50'

ALSO SEE PAGES 64-1, 64-2, 64-4


SEE P. 64-4

25' 25'

4900

SOUTH

STREET

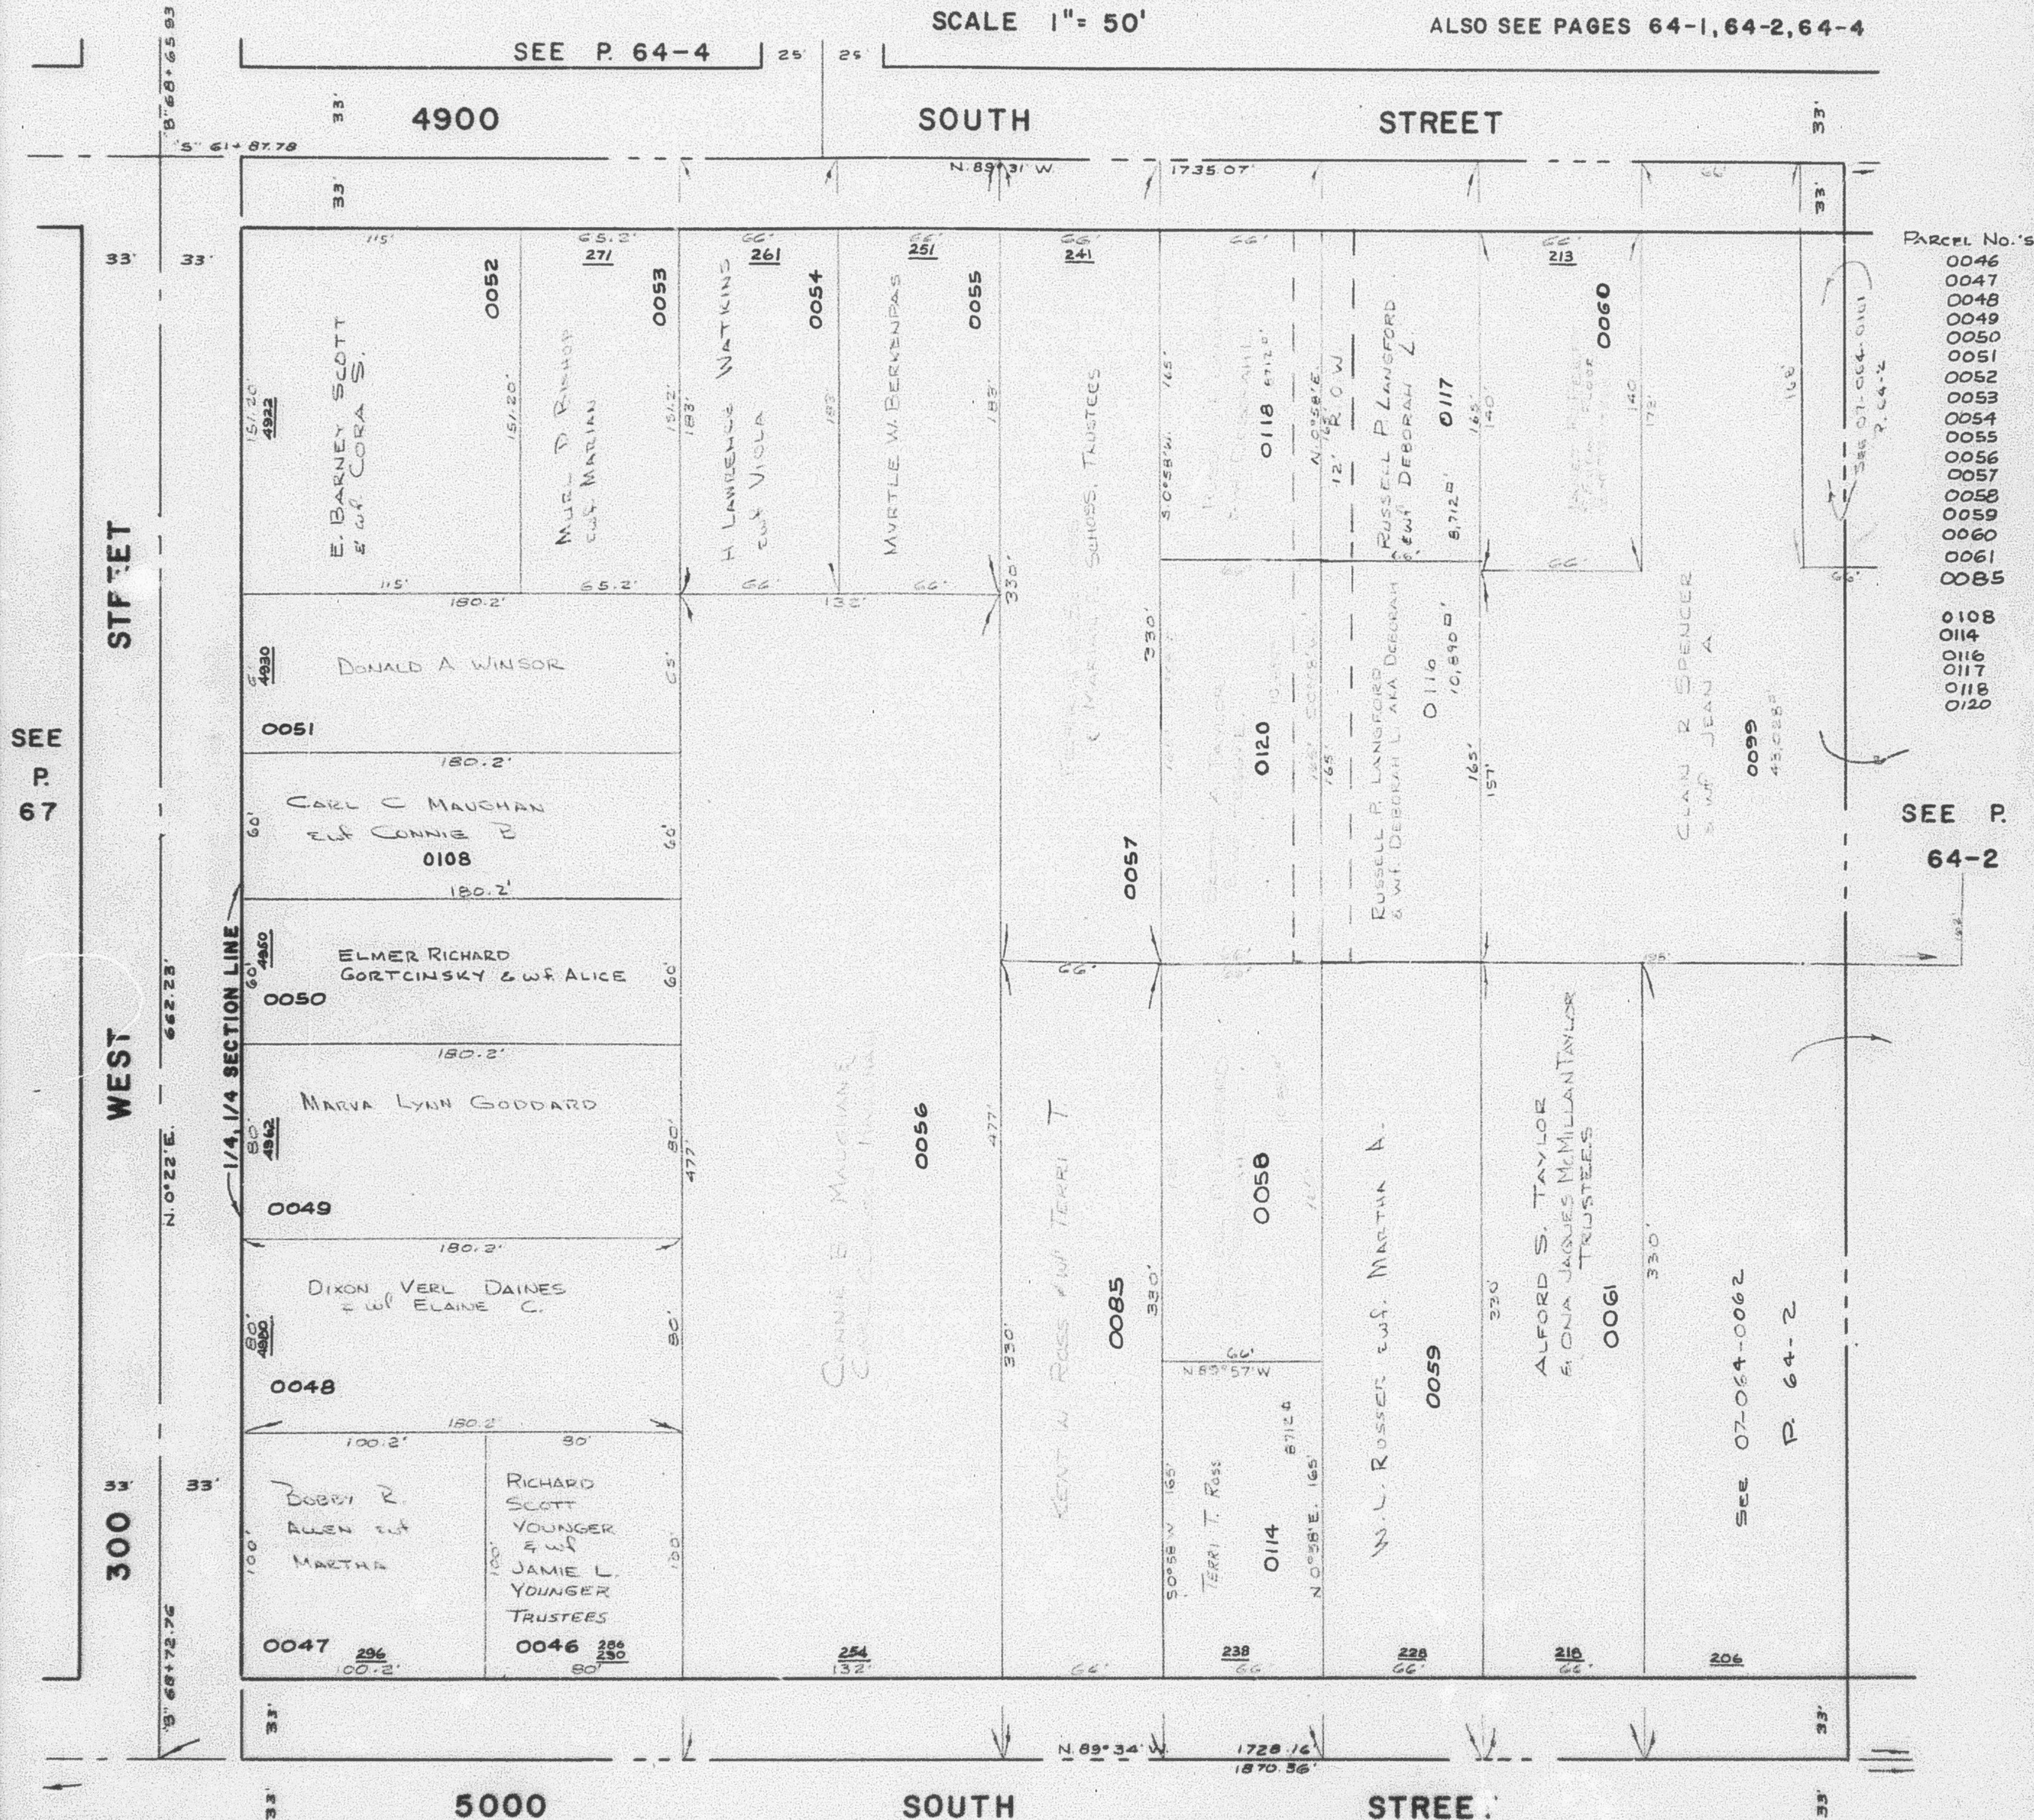

Parcel No.'s

0046
0047
0048
0049
0050
0051
0052
0053
0054
0055
0056
0057
0058
0059
0060
0061
0065

0108
0114
0116
0117
0118
0120

SEE P.

64-2

SEE 07-064-0062

P. 64-2

NOTE: SEE BOOK 11 OF PLATS PAGE 99 (ORIGINALS)
FOR "OFFICIAL MAPPED STREETS"

W.F.J. 1-70