

S.W. 1/4 OF N.E. 1/4 OF N.W. 1/4 OF
SECTION 17, T.5N., R.1W., S.L.B.&M.

64-3

TAXING UNIT: 24

CITY OF WASHINGTON TERRACE

PREFIX 07-084

SCALE 1" = 50'

ALSO SEE PAGES 64-1, 64-2, 64-4

SEE P. 64-4

4900

SOUTH

STREET


STREET

WEST

300

SEE
P.
67

1/4, 1/4 SECTION LINE

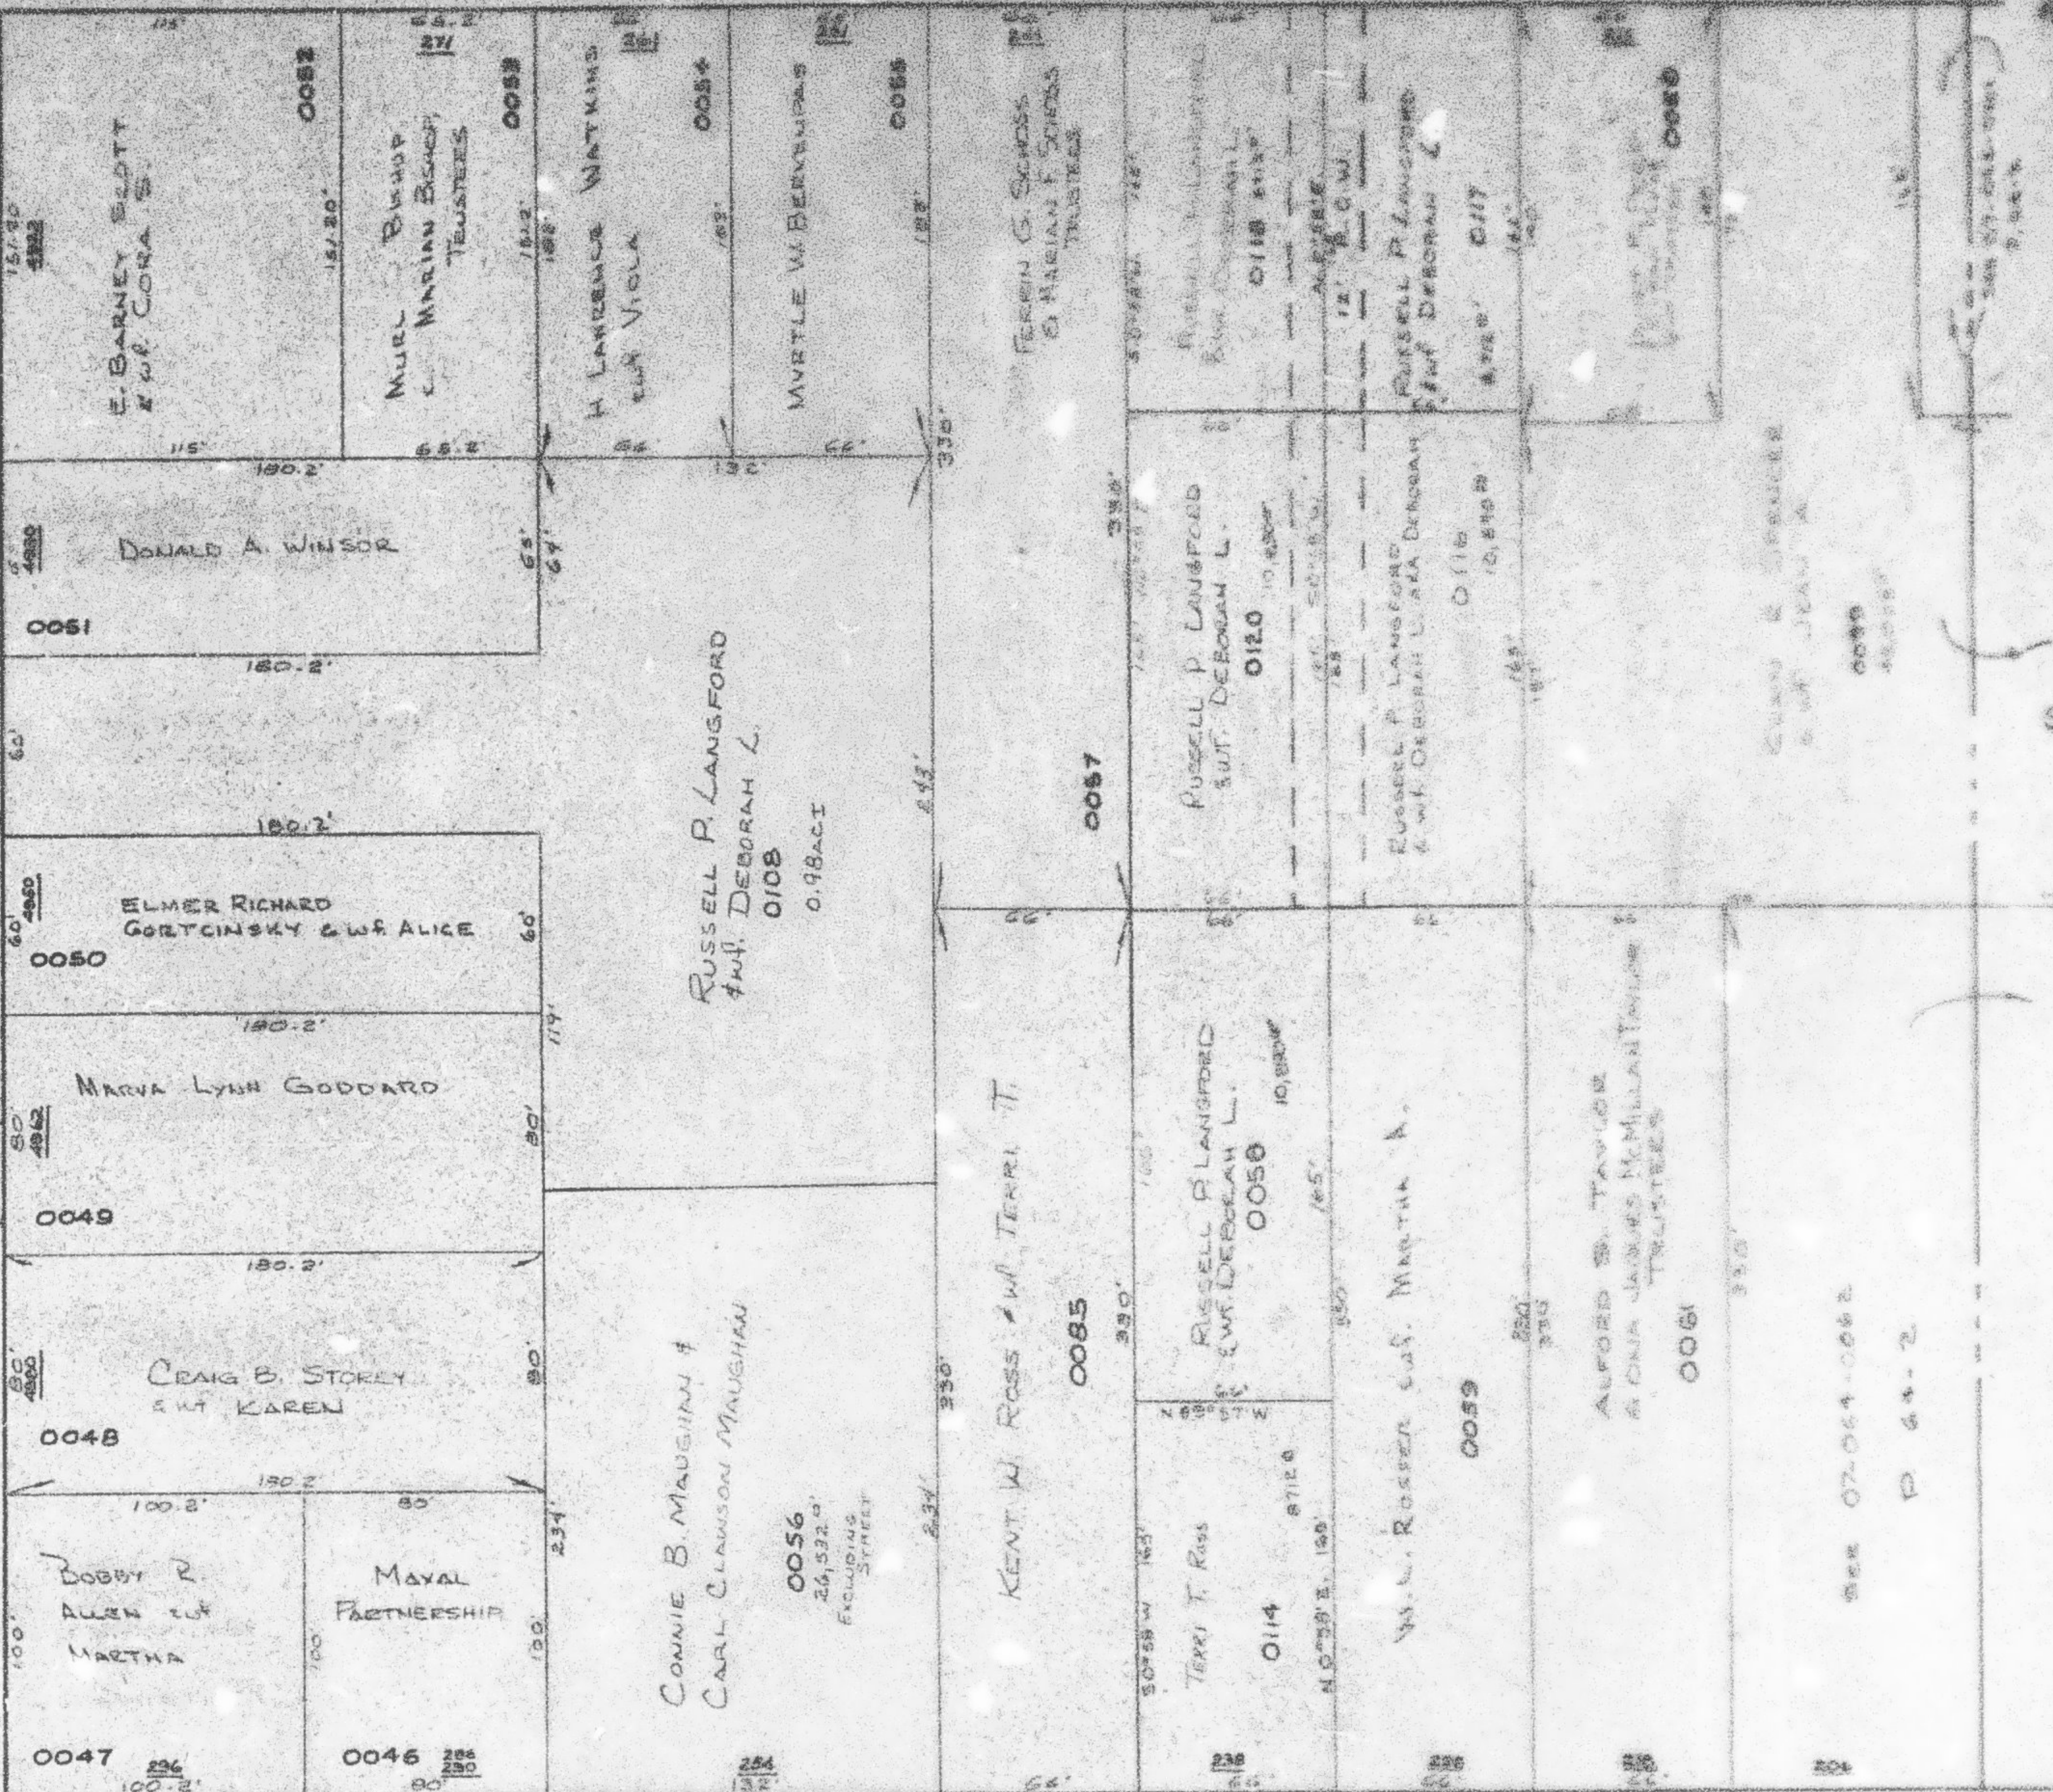

SEE P. 64-2

SEE P. 64-2

5000

SOUTH

STREET

NOTE: SEE BOOK 11 OF PLATS PAGE 99 (ORIGINALS)
FOR "OFFICIAL MAPPED STREETS"

W.F.J. 1-70