

S.E. 1/4 OF N.E. 1/4 OF N.W. 1/4 OF
SECTION 17, T.5N., R.1W., S.L.B.&M.

64-2

TAXING UNIT: 24


CITY OF WASHINGTON TERRACE

PREFIX: 07-064

SCALE 1" = 50'

ALSO SEE PAGES 64-1, 64-3, 64-4

SEE P. 64-1

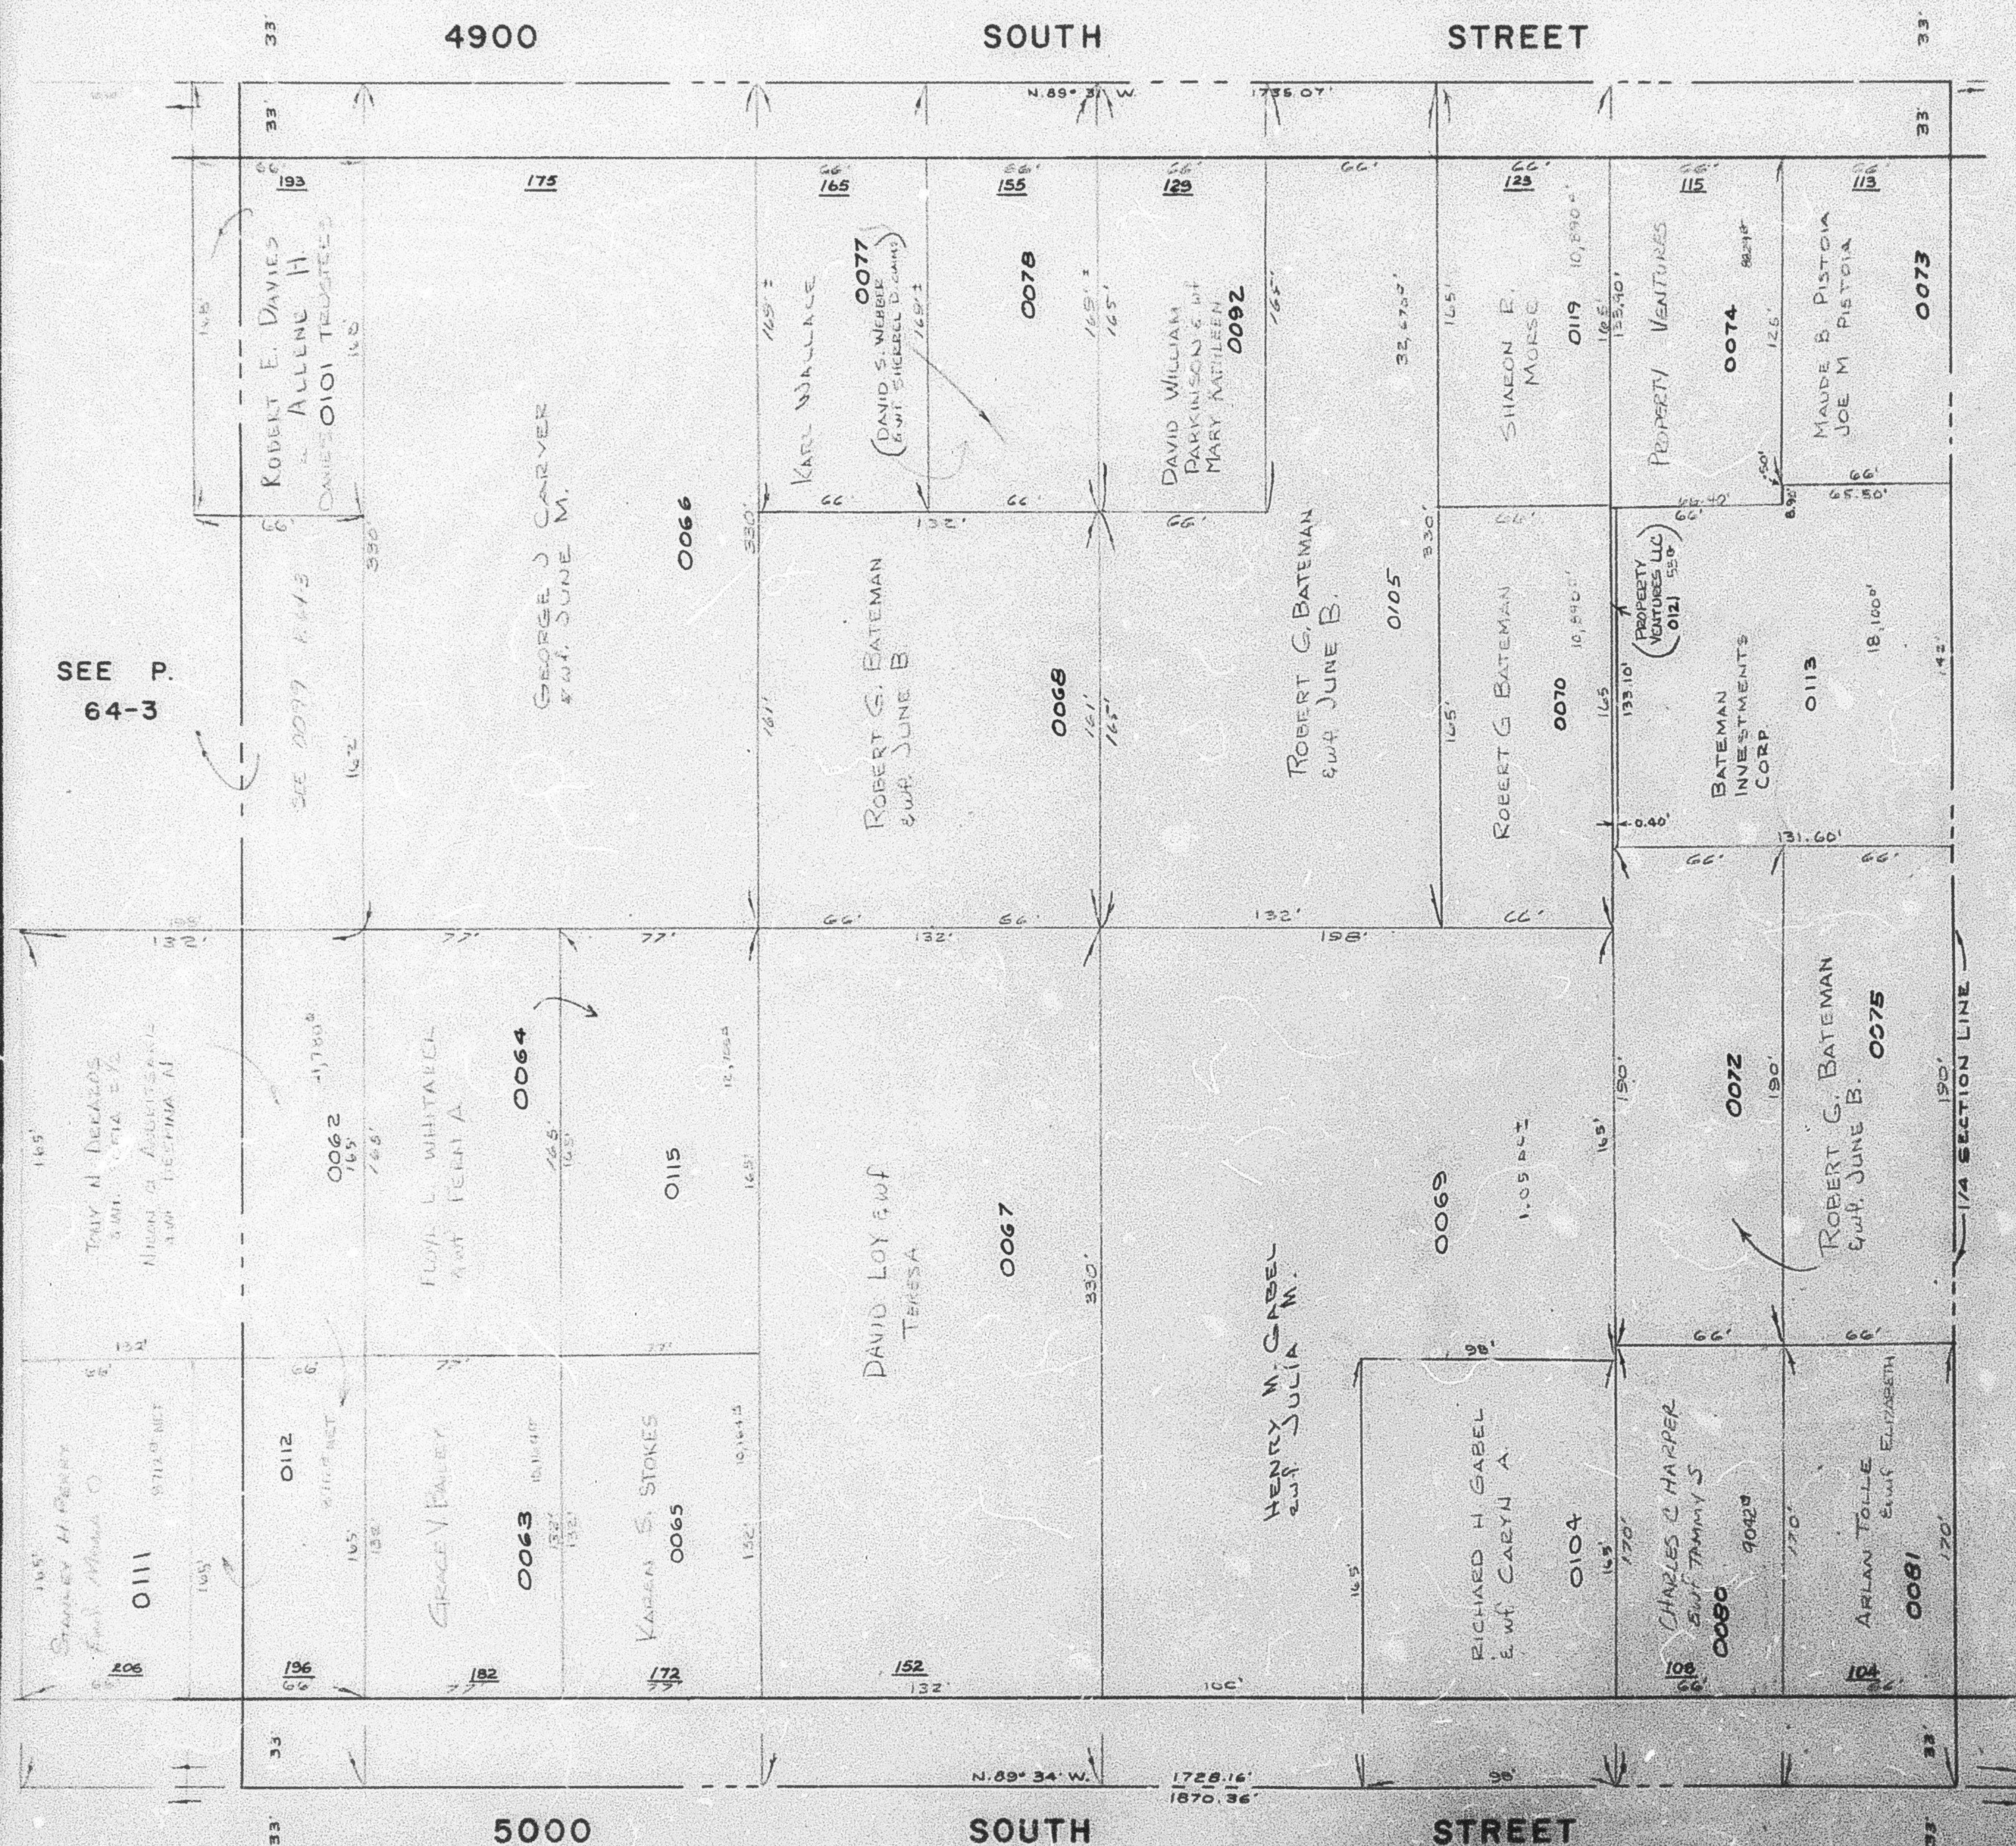

Parcel No.'s

0062
0063
0064
0065
0066
0067
0068
0069
0070
0071
0072
0073
0074
0075
0076
0077
0078
0079
0080
0081
0082
0083
0084
0085
0086
0087
0088
0089
0090
0091
0092
0093
0094
0095
0096
0097
0098
0099
0100
0101
0102
0103
0104
0105

SEE P.

63

0111
0112
0113
0114
0115
0116
0117
0118
0119

NOTE: SEE BOOK 11 OF PLATS PAGE 99 (ORIGINALS)
FOR OFFICIAL MAPPED STREETS

W.F.J. 1-70