

S.E. 1/4 OF N.W. 1/4 OF
SECTION 17, T.5N.,R.1W., S.L.B.&M.

65

TAXING UNIT: 24

CITY OF WASHINGTON TERRACE


SCALE 1" = 100'

PREFIX: 07-065

ALSO SEE P. 65-1

PARCEL Nos
0001 to 0027
0037
0042 to 0044
0047, 0048

SEE PAGE 64

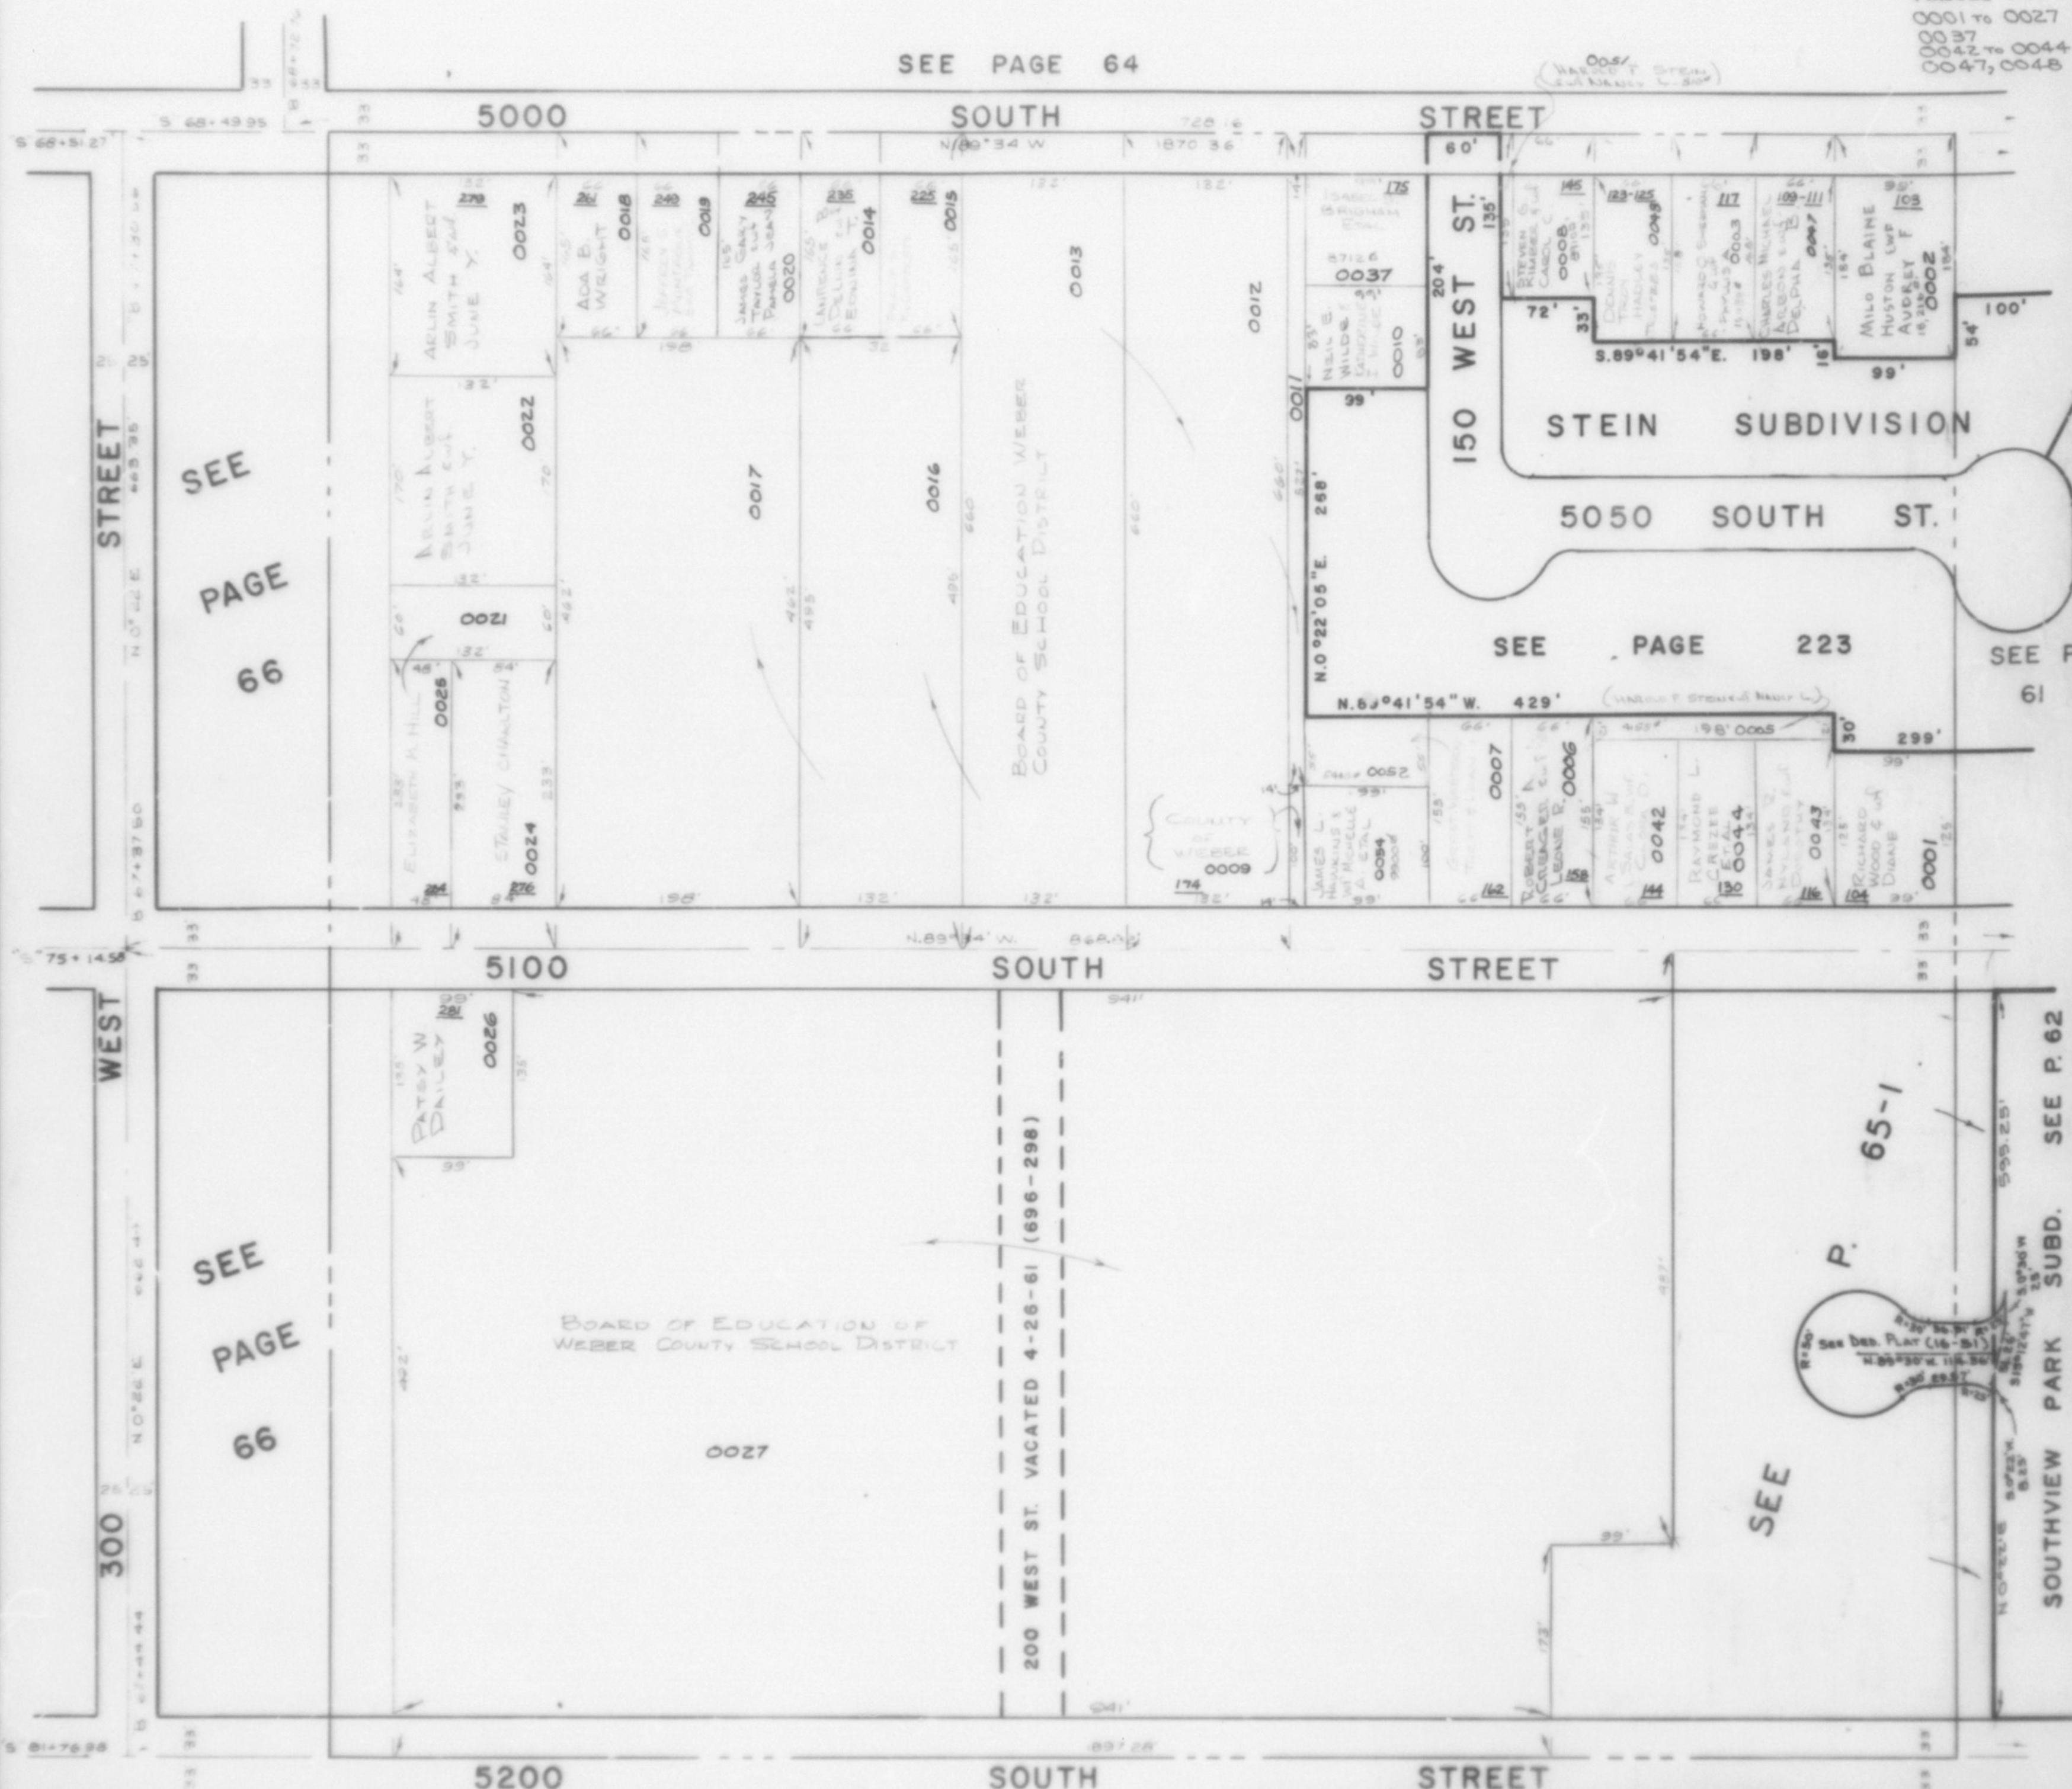

SEE
PAGE
66

SEE PAGE 223

SEE P.
61

SEE
PAGE
66

SEE

65-1

SEE P. 62
SOUTHVIEW PARK SUBD.

NOTE: SEE BOOK II OF PLATS PAGE 99 (ORIGINALS)
FOR OFFICIAL MAPPED STREETS

W.F.J. 1-70