

PART OF N 1/2  
SECTION 17, T.5N., R.1W., S.L.B. & M.

IN CITY OF WASHINGTON TERRACE

TAXING UNIT: 24

SCALE 1"=50'


PREP: 17-023

SEE P. 60

SEE P. 61

SEE P. 65

SEE P. 62

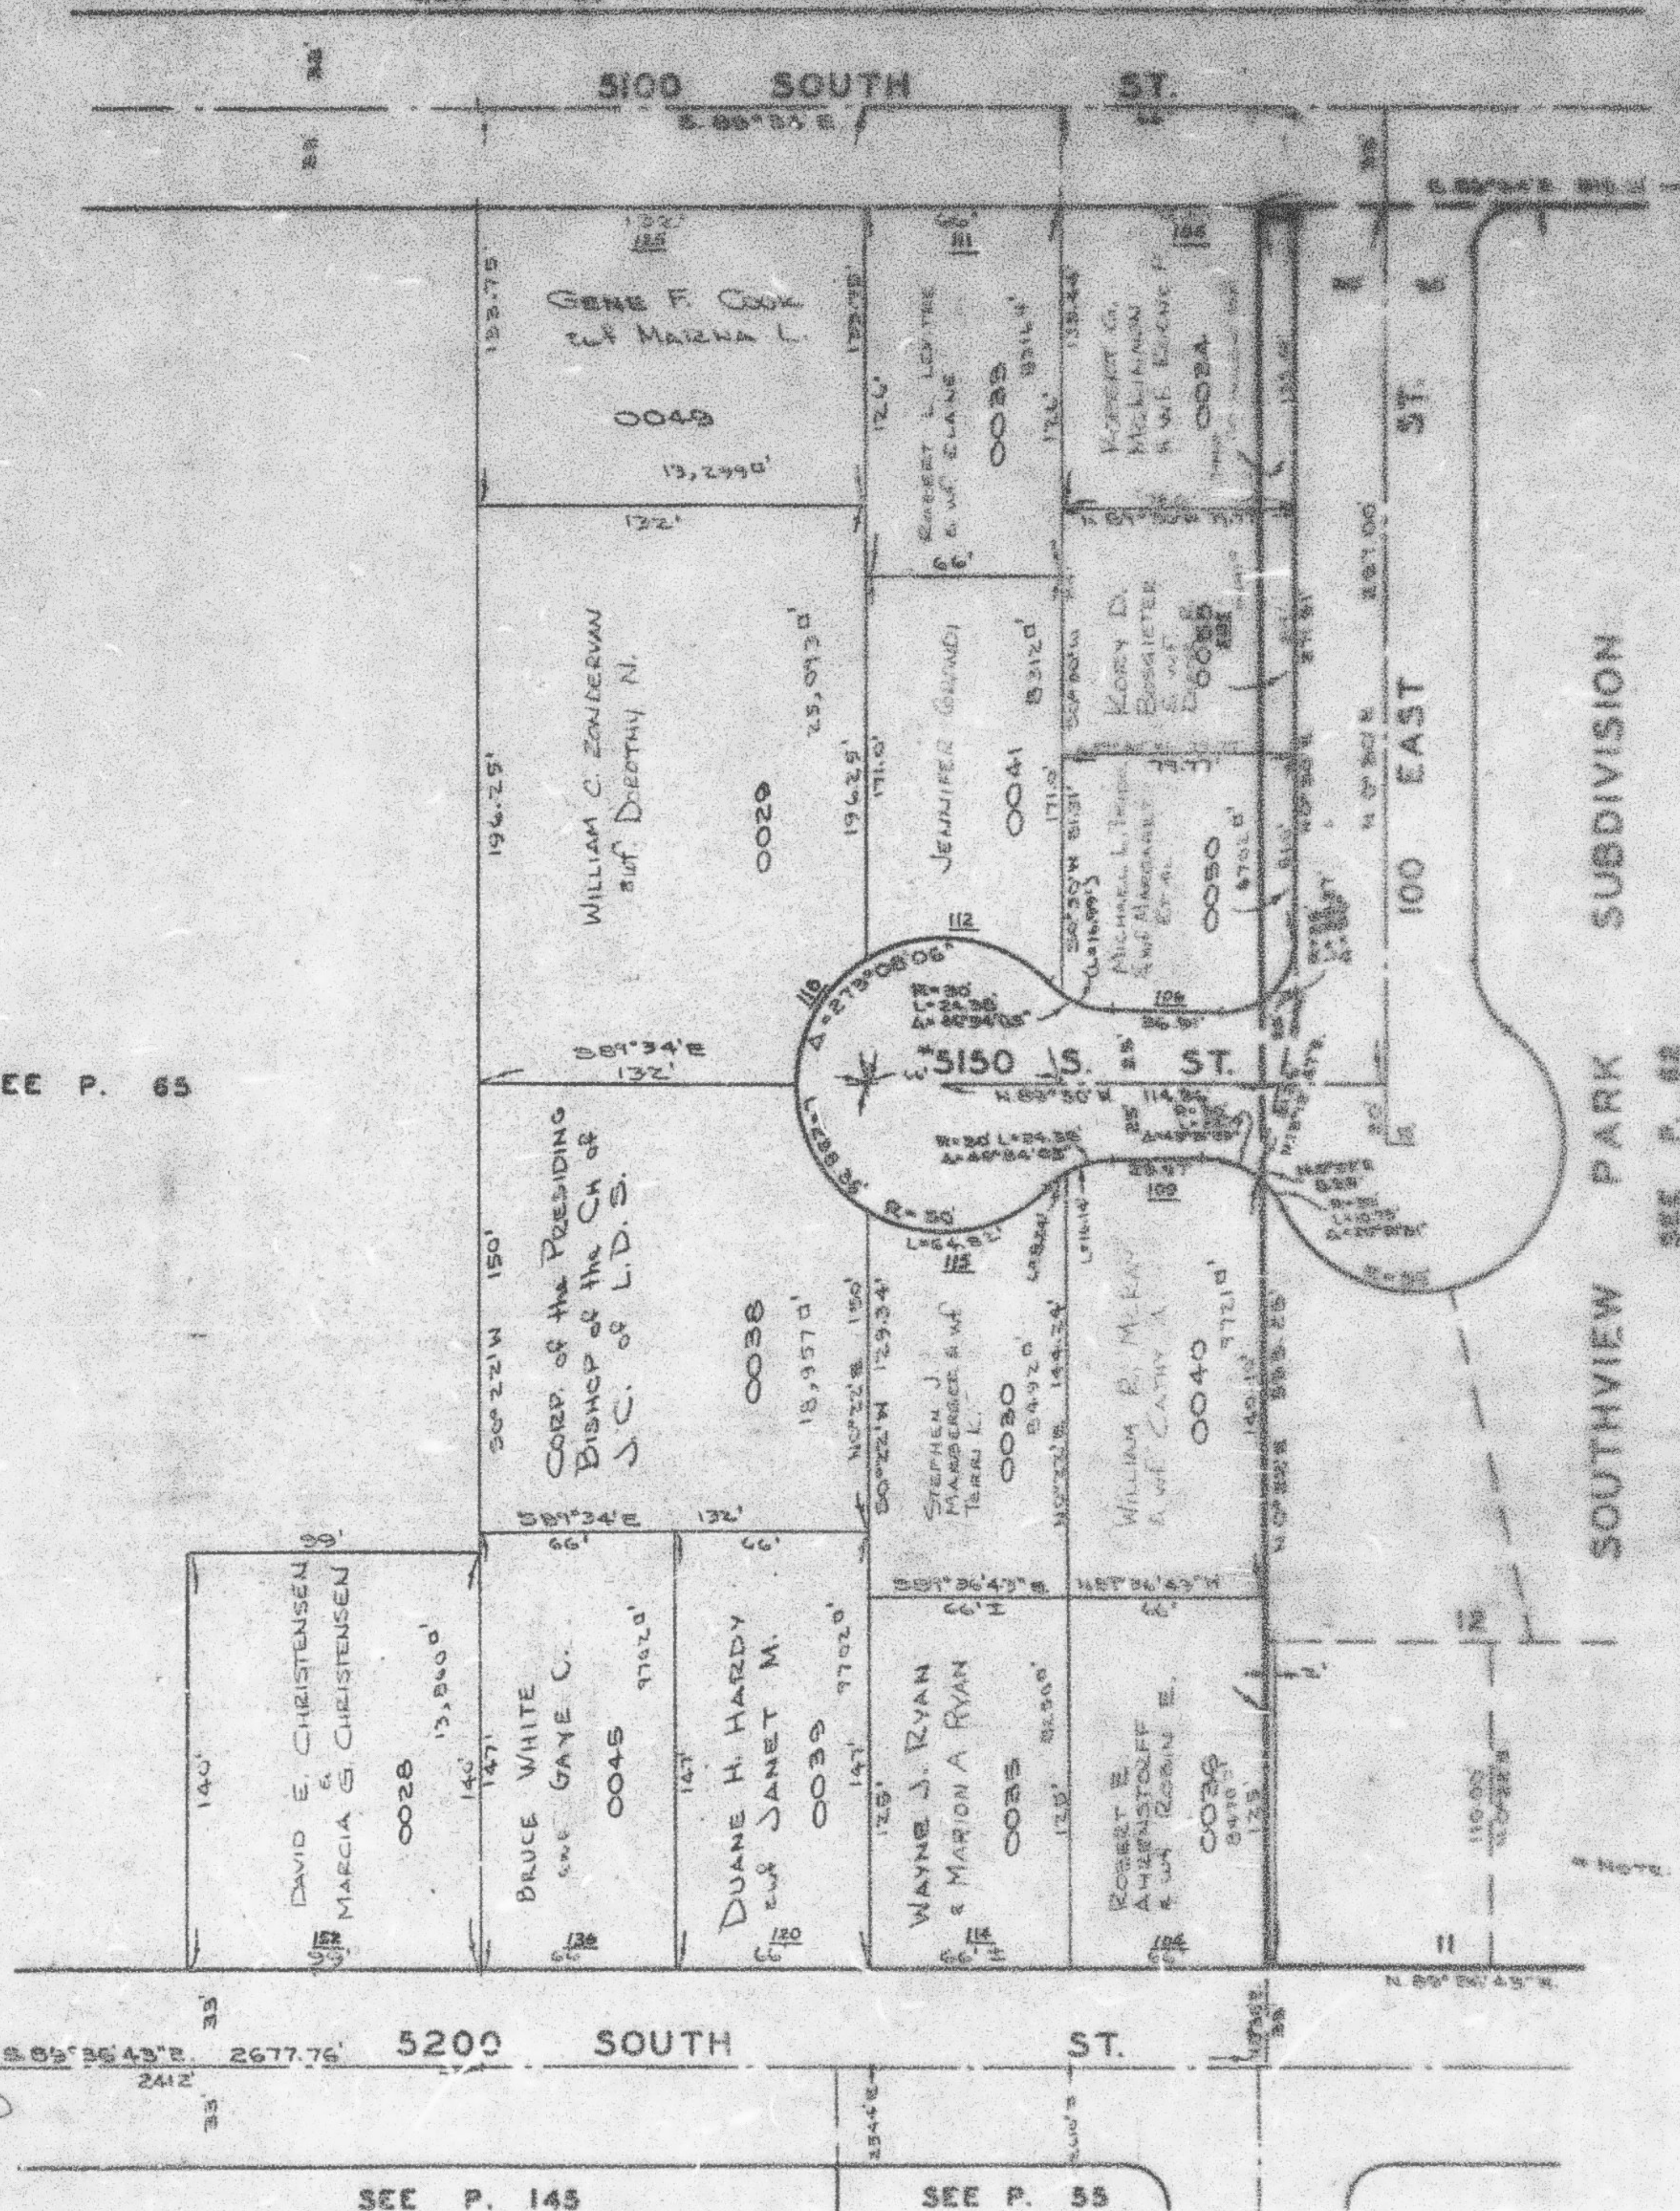

Page 165  
