

SE 1/4 OF NW 1/4
SECTION 17, T.5N., R.1W., S.L.B. & M.

IN WASHINGTON TERRACE CITY
SCALE 1"=100'

TAXING UNIT: 24


SEE PAGE 64

5000

SOUTH

(070650051)

STREET

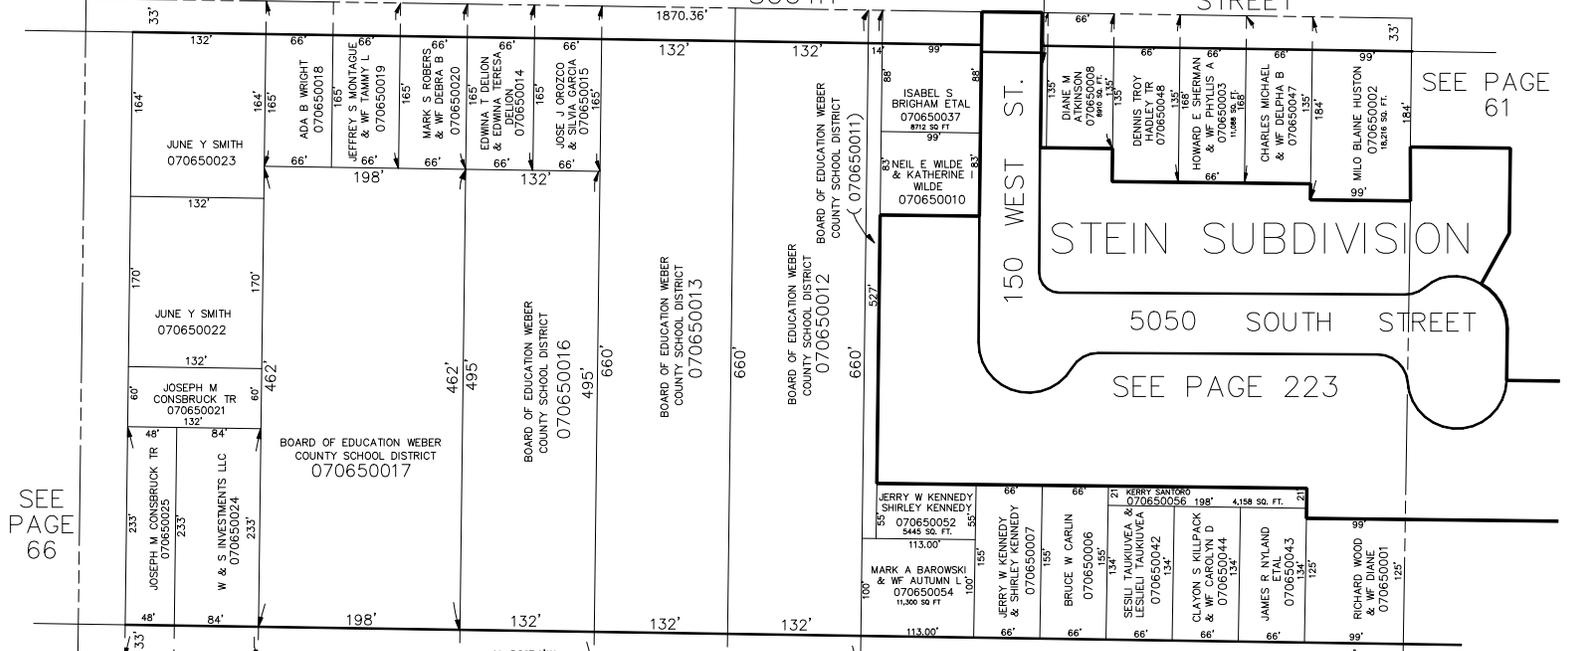

SEE PAGE 61

STEIN SUBDIVISION

5050 SOUTH STREET


SEE PAGE 223

SEE PAGE 66

5100

SOUTH

STREET

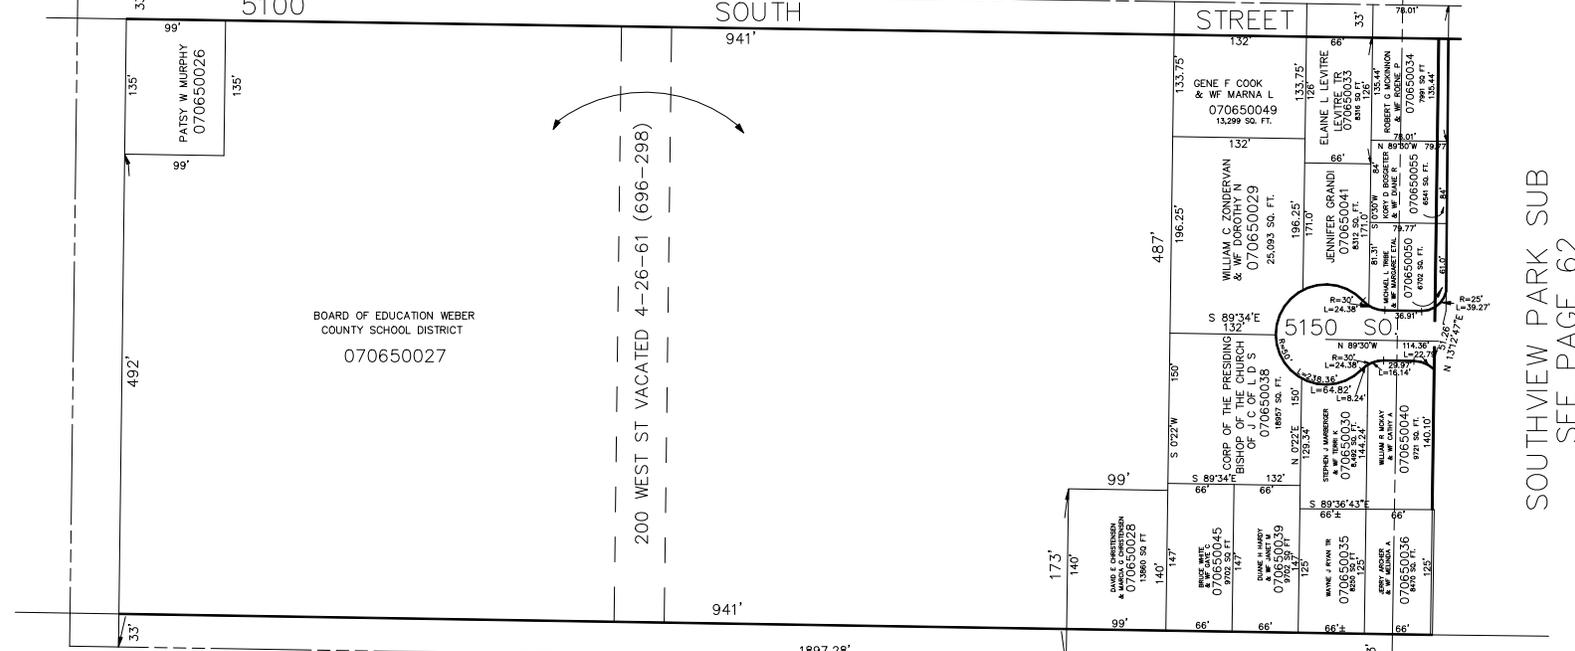

SOUTHVIEW PARK SUB
SEE PAGE 62

5200

SOUTH

STREET

NOTE: SEE BOOK 11 OF PLATS
PAGE 99 (ORIGINALS) FOR OFFICIAL
MAPPED STREETS

SEE PAGE 56

NOTE: SEE ST DEDICATION PLAT
IN BOOK 16 PAGE 51