


SE 1/4 OF NW 1/4
SECTION 17, T.5N., R.1W., S.L.B. & M.

IN WASHINGTON TERRACE CITY

TAXING UNIT: 24

SCALE 1"=100'

SEE PAGE 64

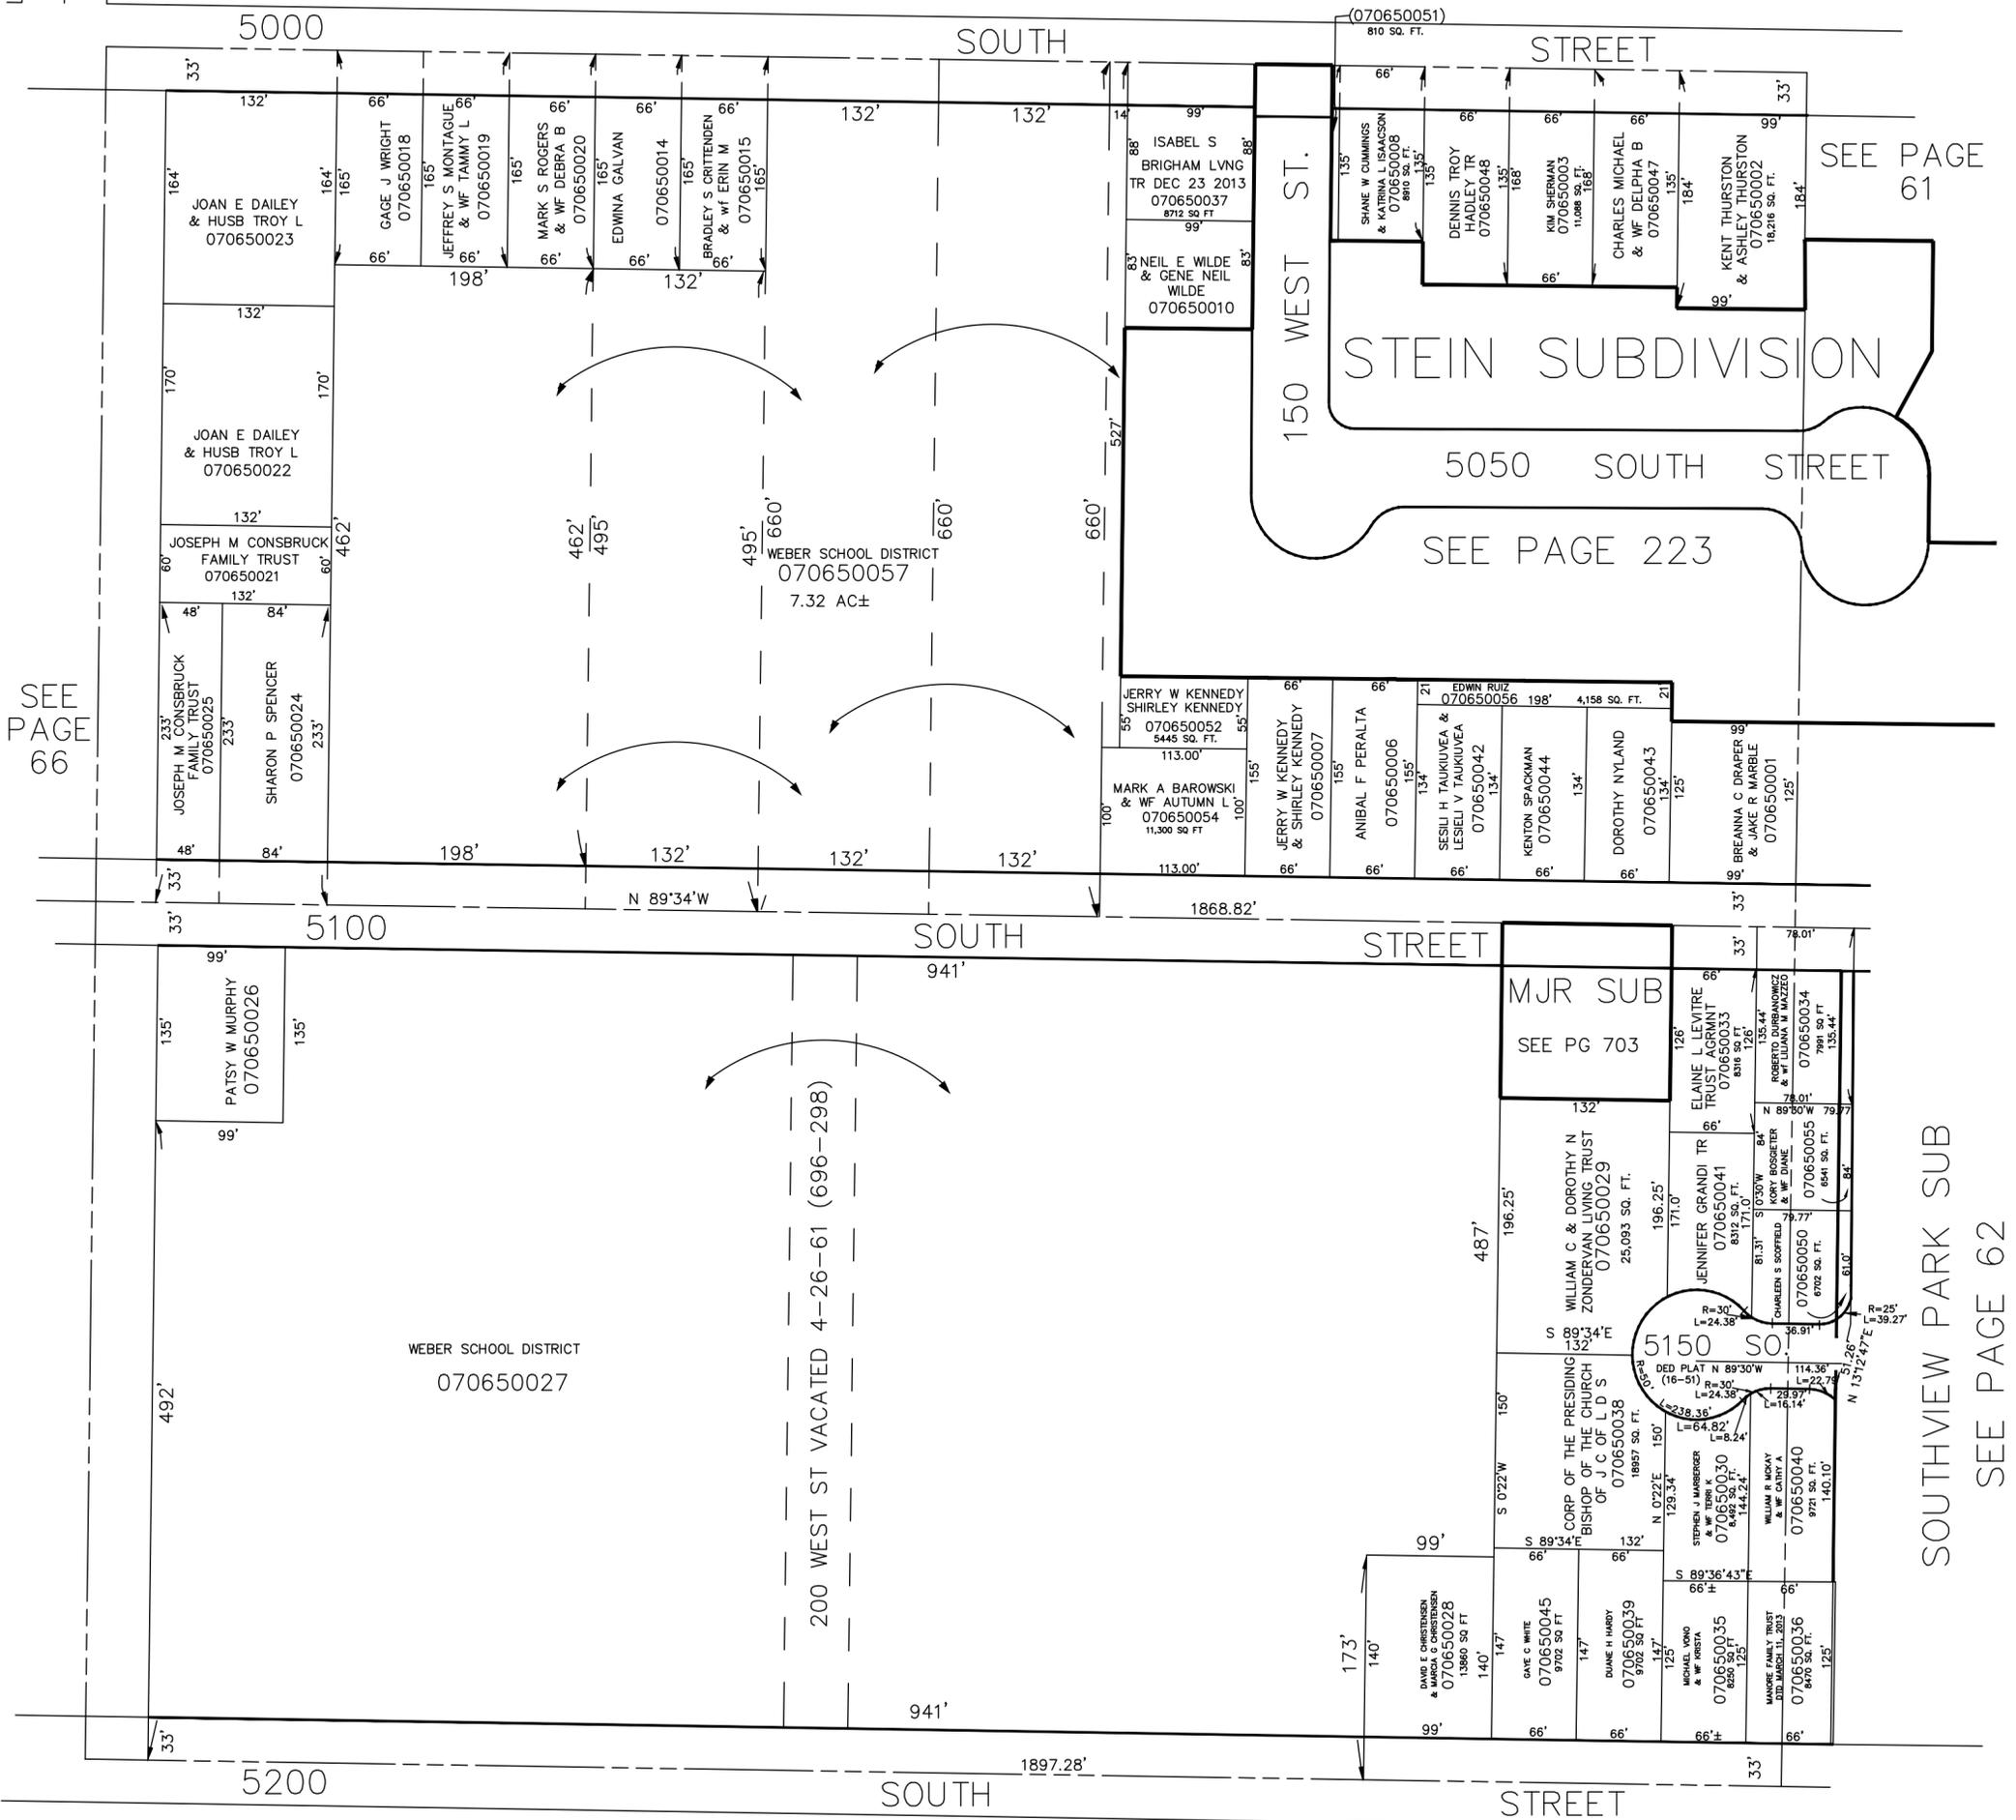

SEE PAGE 66

SEE PAGE 61

SEE PAGE 223

MJR SUB
SEE PG 703

SOUTHVIEW PARK SUB
SEE PAGE 62

WEBER SCHOOL DISTRICT
070650027

200 WEST ST VACATED 4-26-61 (696-298)

NOTE: SEE BOOK 11 OF PLATS
PAGE 99 (ORIGINALS) FOR OFFICIAL
MAPPED STREETS

SEE PAGE 56

NOTE: SEE ST DEDICATION PLAT
IN BOOK 16 PAGE 51