

N.W. 1/4 OF N.W. 1/4 OF
SECTION 17, T.5N.,R.1W., S.L.B.&M.

67

CITY OF WASHINGTON TERRACE

PREFIX 07-067

SCALE 1" = 100'

TAXING UNIT: 24

N.W. COR.
SEC. 17

SEE BOOK 25, P. 36

SEE BOOK 25, P. 27

SF.
SEE P.
68

WASHINGTON
STREET
BLK. 2
SEE

STREET

BLK. 1
BOOK 25
PAGE 40

4800

SOUTH

STREET

4900

SOUTH


STREET

TERRACE
PARCEL
BLK. 3
"H"

WEST

500

BOOK 25
PAGE 41
BLK. 17
LOT 6
BK 25
P. 41

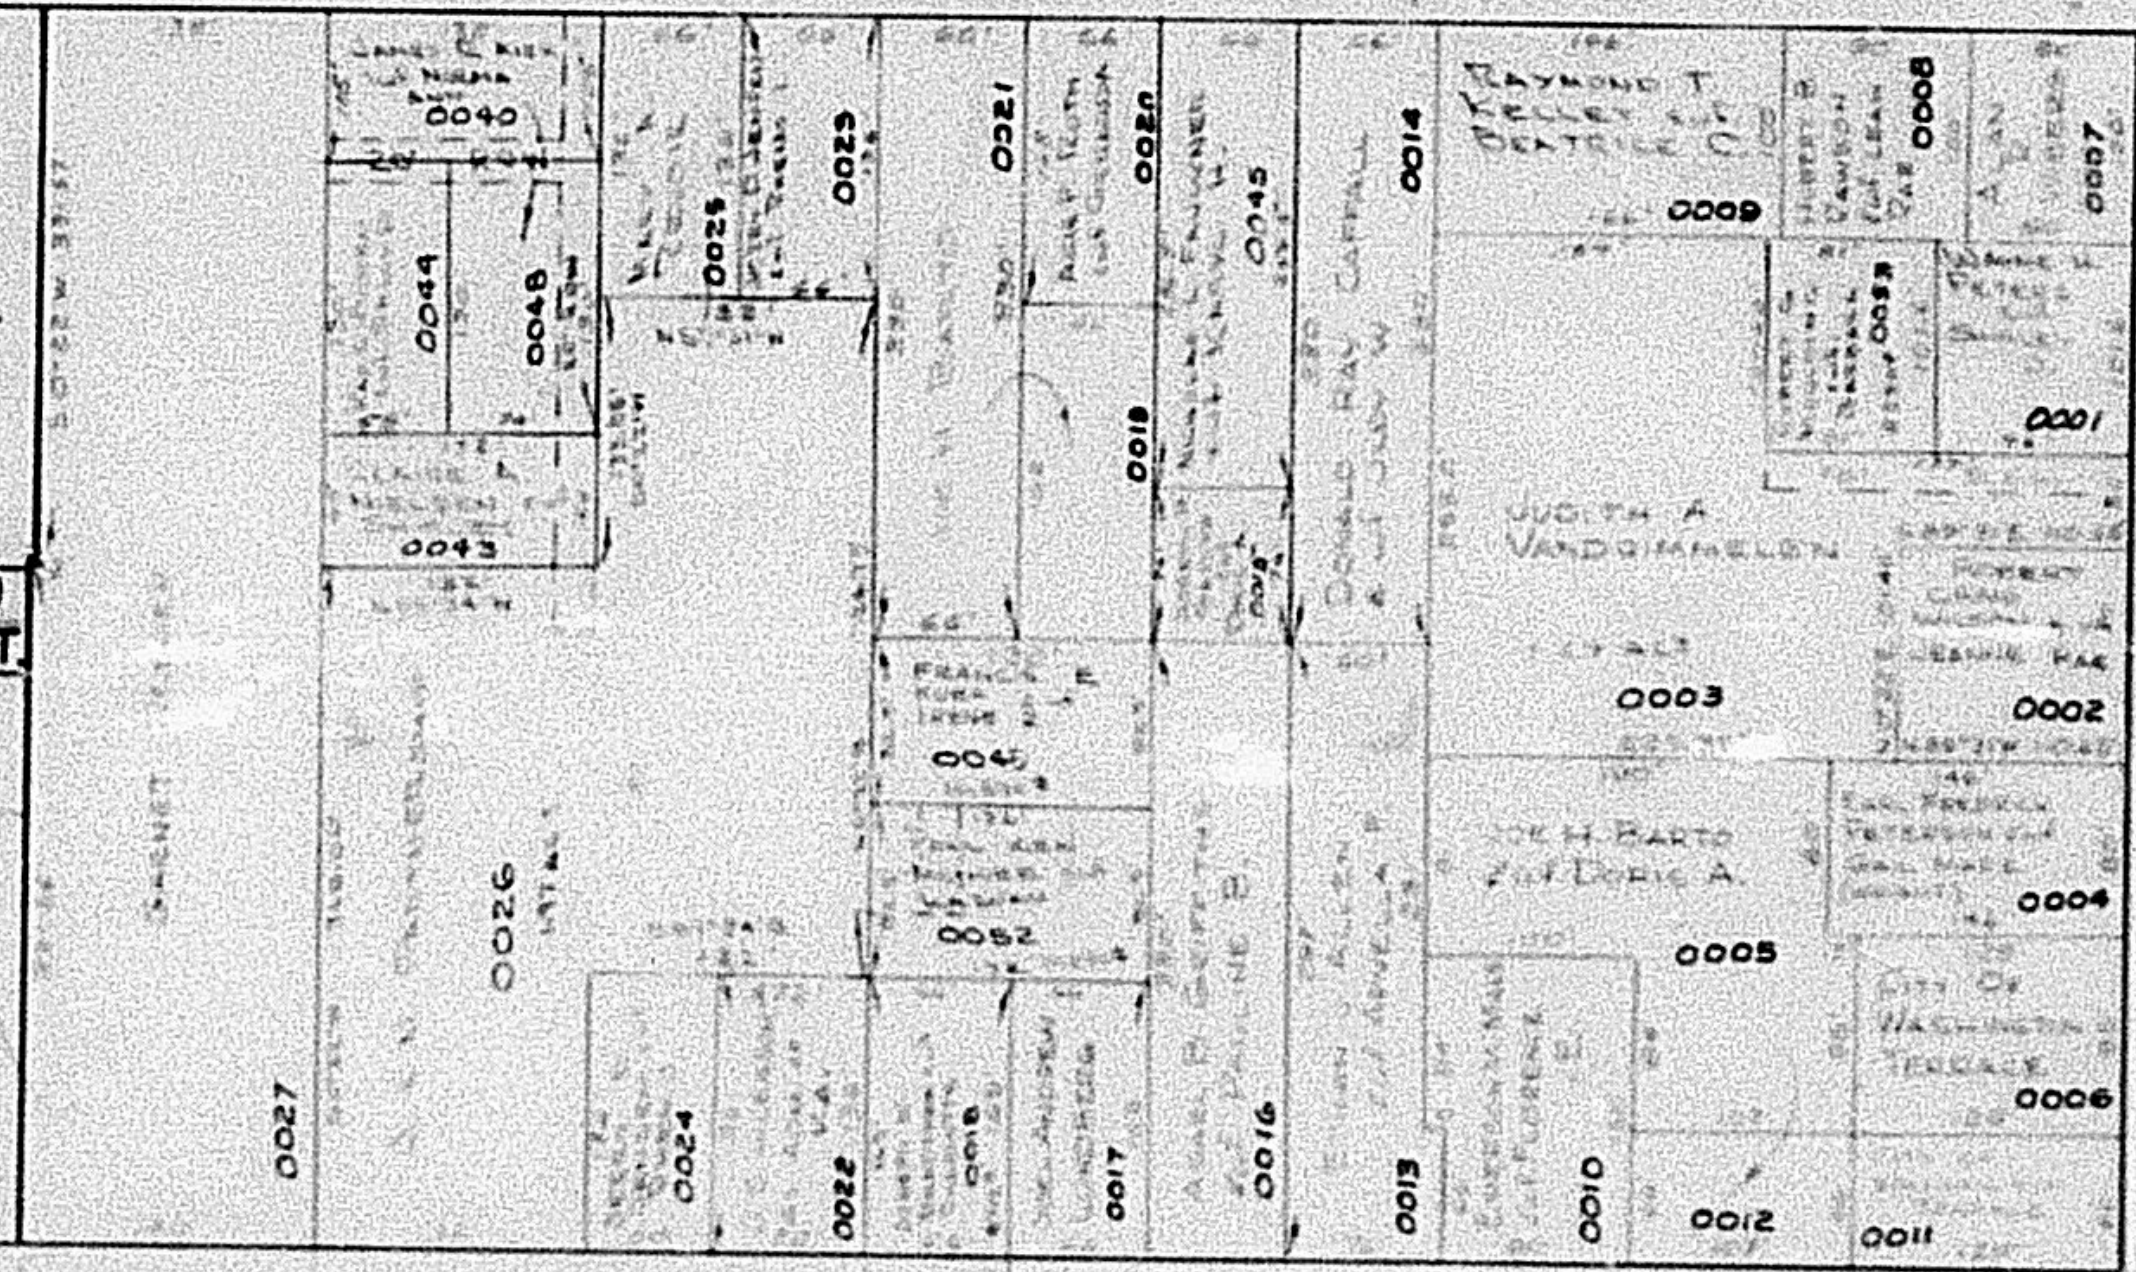

5000

SOUTH

STREET

WEST

300

S.E. COR. OF
N.W. 1/4 OF
N.W. 1/4 OF
SEC. 17

NOTE SEE BOOK 11 OF PLATS PAGE 99 (ORIGINALS
FOR "OFFICIAL MAPPED STREETS")

SEE P. 66

W.F.J. 1-70