


NE 1/4 SECTION 18, T5N, R1W, S.L.B. & M.

TOWN OF RIVERDALE & WASHINGTON TERRACE CITY

TAXING UNIT: 24, 26, 312

SCALE 1" = 200'

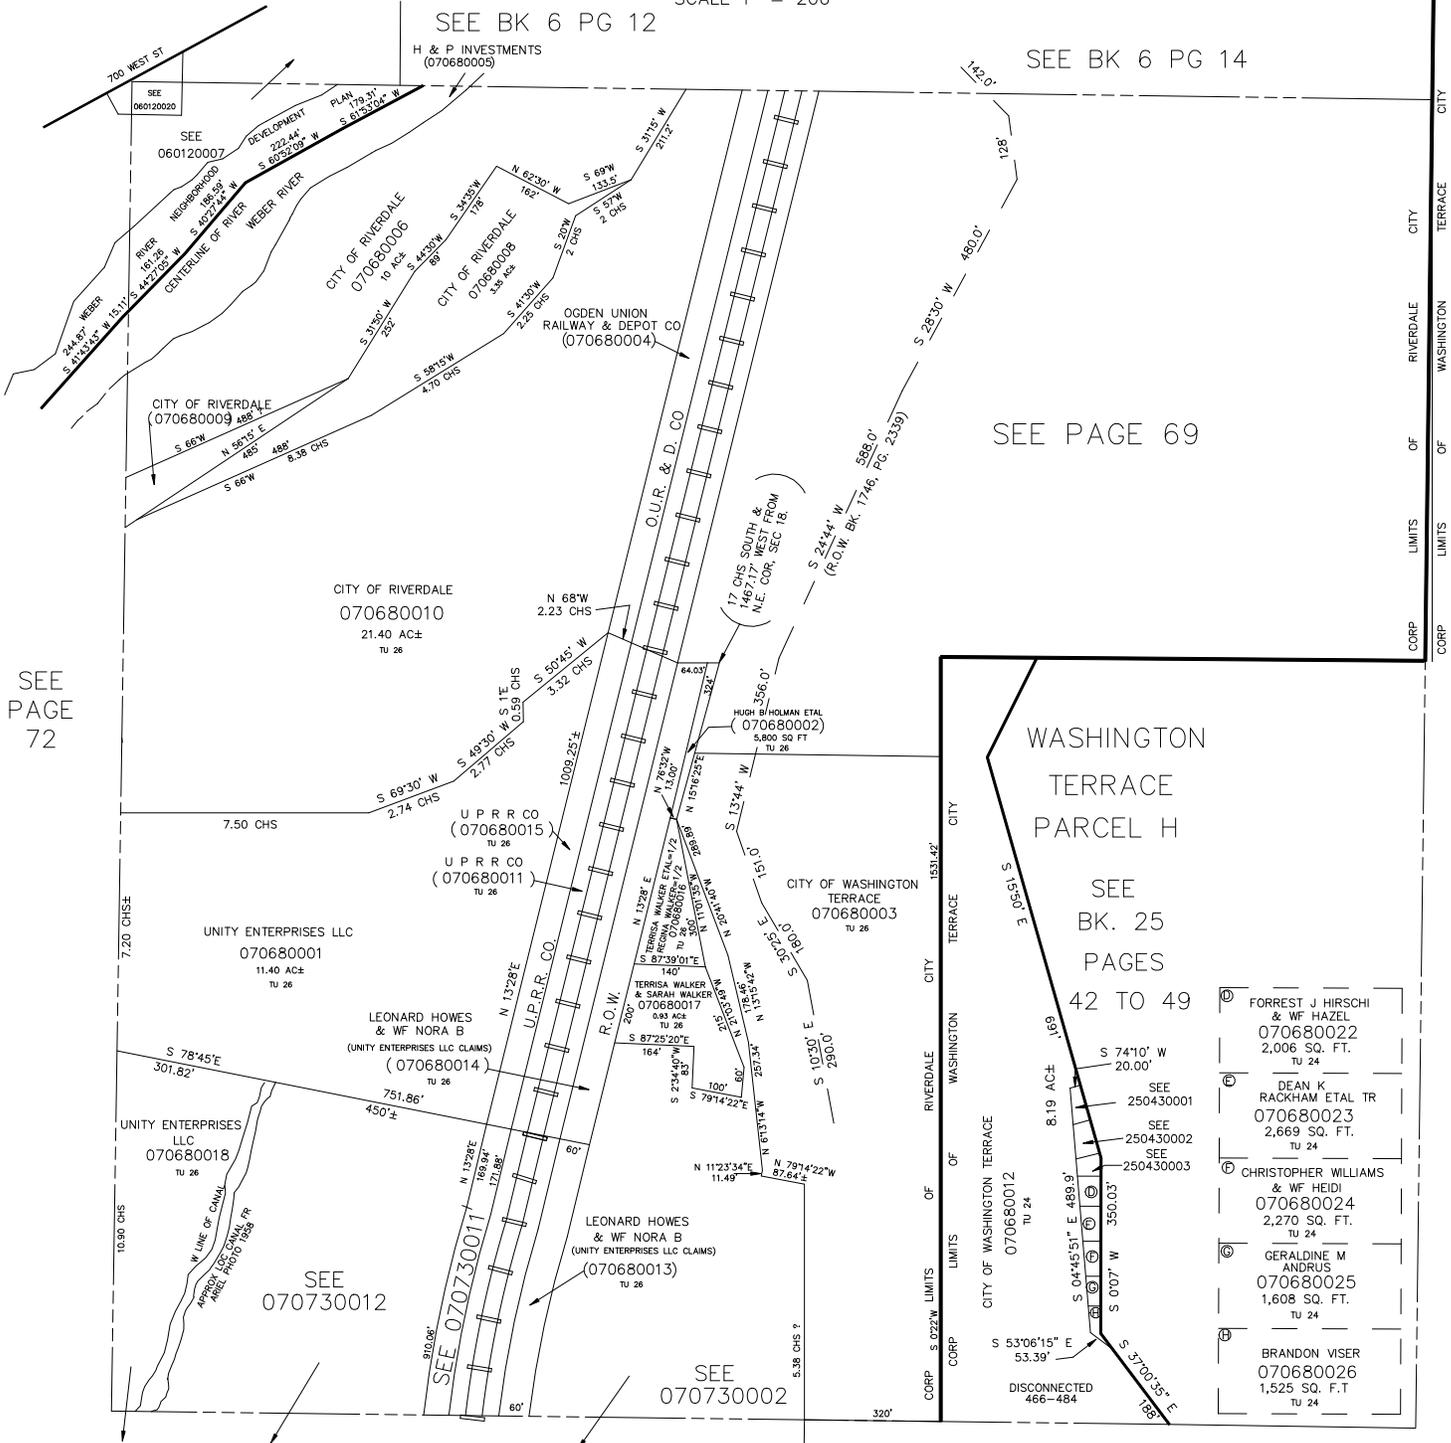

SEE PAGE 72

SEE PAGE 69

SEE PAGE 51

Parcel ID	Owner Name	Acreage
①	FORREST J HIRSCHI & WF HAZEL	2,006 SQ. FT. TU 24
②	DEAN K RACKHAM ETAL TR	2,669 SQ. FT. TU 24
③	CHRISTOPHER WILLIAMS & WF HEIDI	2,270 SQ. FT. TU 24
④	GERALDINE M ANDRUS	1,608 SQ. FT. TU 24
⑤	BRANDON VSEER	1,525 SQ. FT. TU 24

SEE PAGE 73