


# NE 1/4 SECTION 18, T5N, R1W, S.L.B. & M.

TOWN OF RIVERDALE & WASHINGTON TERRACE CITY

TAXING UNIT: 24, 26, 312

SCALE 1" = 200'

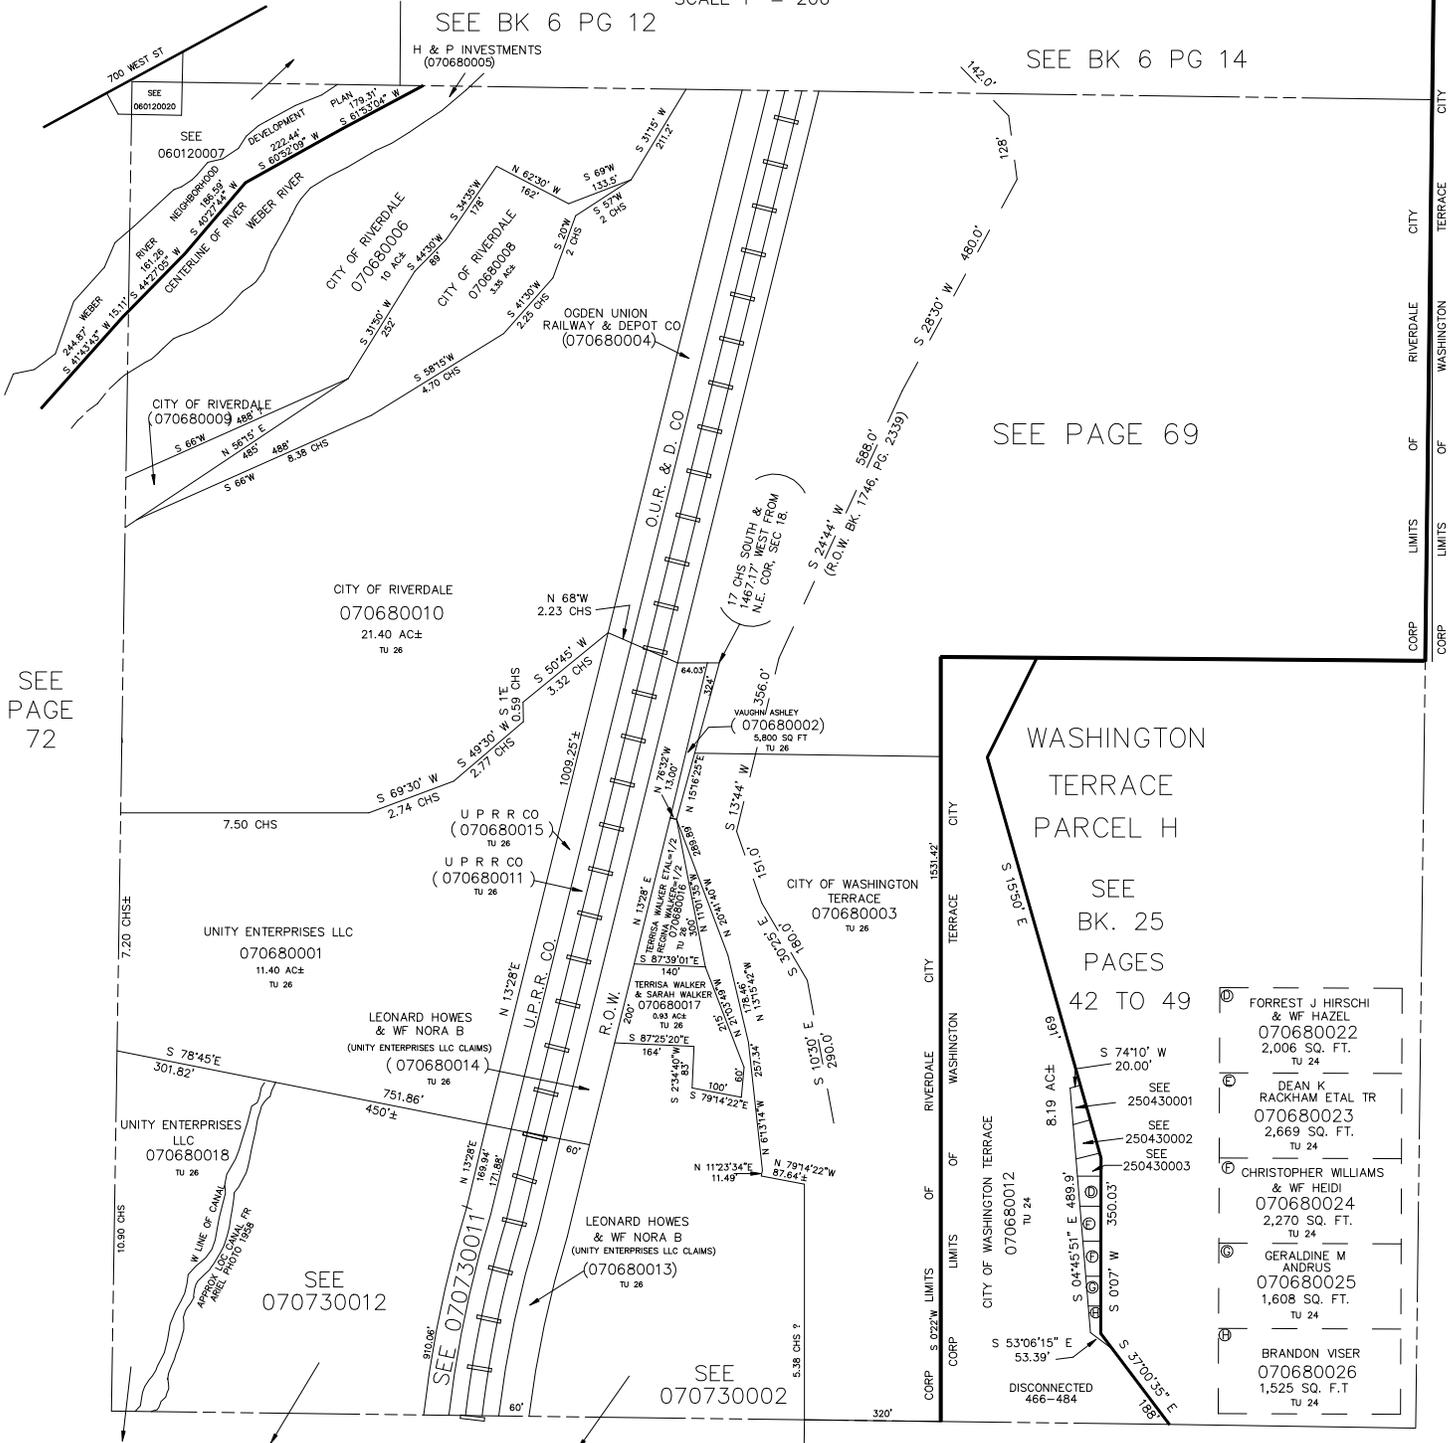

SEE BK 6 PG 14

SEE PAGE 69

SEE PAGE 72

SEE PAGE 51

WASHINGTON  
TERRACE  
PARCEL H

SEE  
BK. 25  
PAGES  
42 TO 49

- ① FORREST J HIRSCHI & WF HAZEL  
070680022  
2,006 SQ. FT.  
TU 24
- ② DEAN K RACKHAM ETAL TR  
070680023  
2,669 SQ. FT.  
TU 24
- ③ CHRISTOPHER WILLIAMS & WF HEIDI  
070680024  
2,270 SQ. FT.  
TU 24
- ④ GERALDINE M ANDRUS  
070680025  
1,608 SQ. FT.  
TU 24
- ⑤ BRANDON VSEER  
070680026  
1,525 SQ. FT.  
TU 24

SEE PAGE 73