


NE 1/4  
SECTION 18, T5N, R1W, S.L.B. & M.

TOWN OF RIVERDALE & WASHINGTON TERRACE CITY

TAXING UNIT: 24, 26, 312

SCALE 1" = 200'

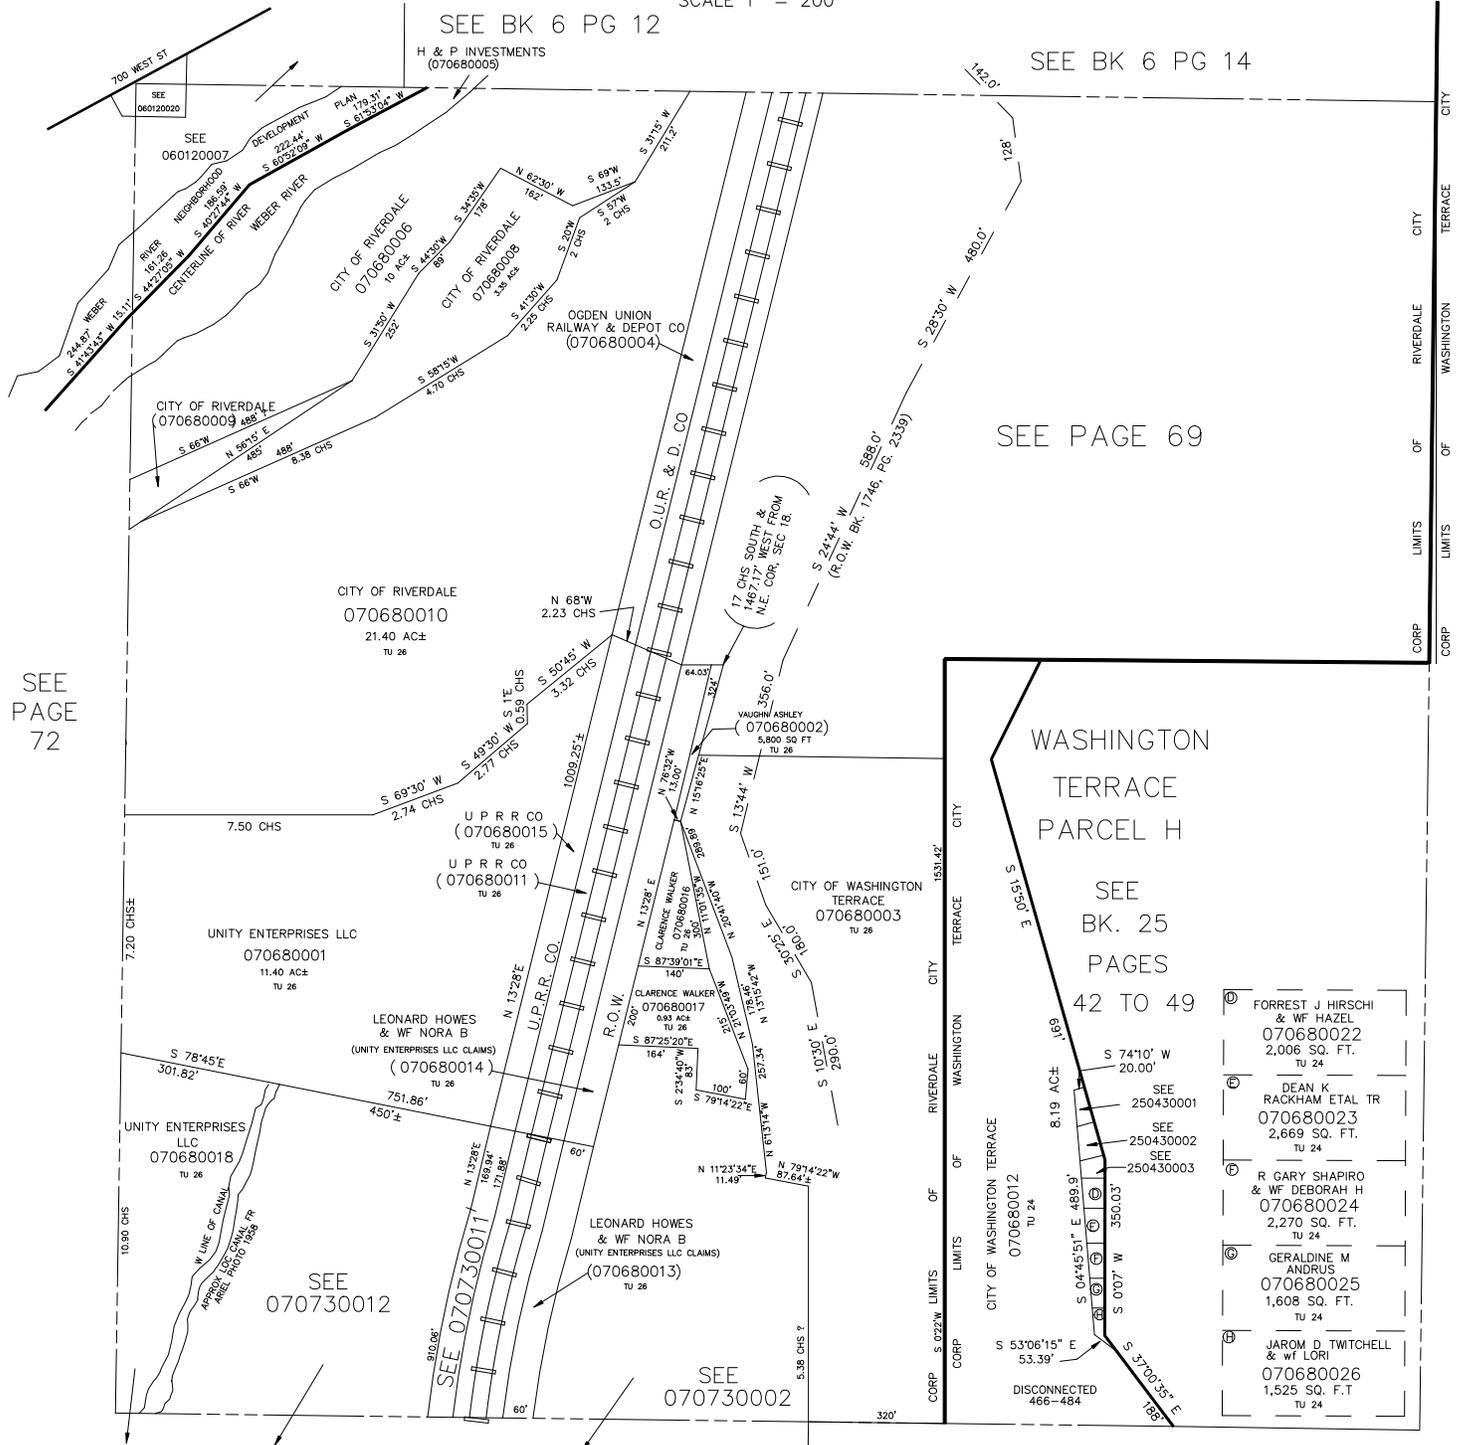

SEE PAGE 72

SEE PAGE 73

SEE BK 6 PG 14

SEE PAGE 69

SEE PAGE 51

WASHINGTON TERRACE PARCEL H

SEE BK. 25 PAGES 42 TO 49

①	FORREST J HIRSCHI & WF HAZEL 070680022 2,006 SQ. FT. TU 24
②	DEAN K RACKHAM ETAL TR 070680023 2,669 SQ. FT. TU 24
③	R GARY SHAPIRO & WF DEBORAH H 070680024 2,270 SQ. FT. TU 24
④	GERALDINE M ANDRUS 070680025 1,608 SQ. FT. TU 24
⑤	JAROM D TWITCHELL & WF LORI 070680026 1,525 SQ. FT. TU 24