


NE 1/4 SECTION 18, T5N, R1W, S.L.B. & M.

TOWN OF RIVERDALE & WASHINGTON TERRACE CITY

TAXING UNIT: 24, 26, 312

SCALE 1" = 200'

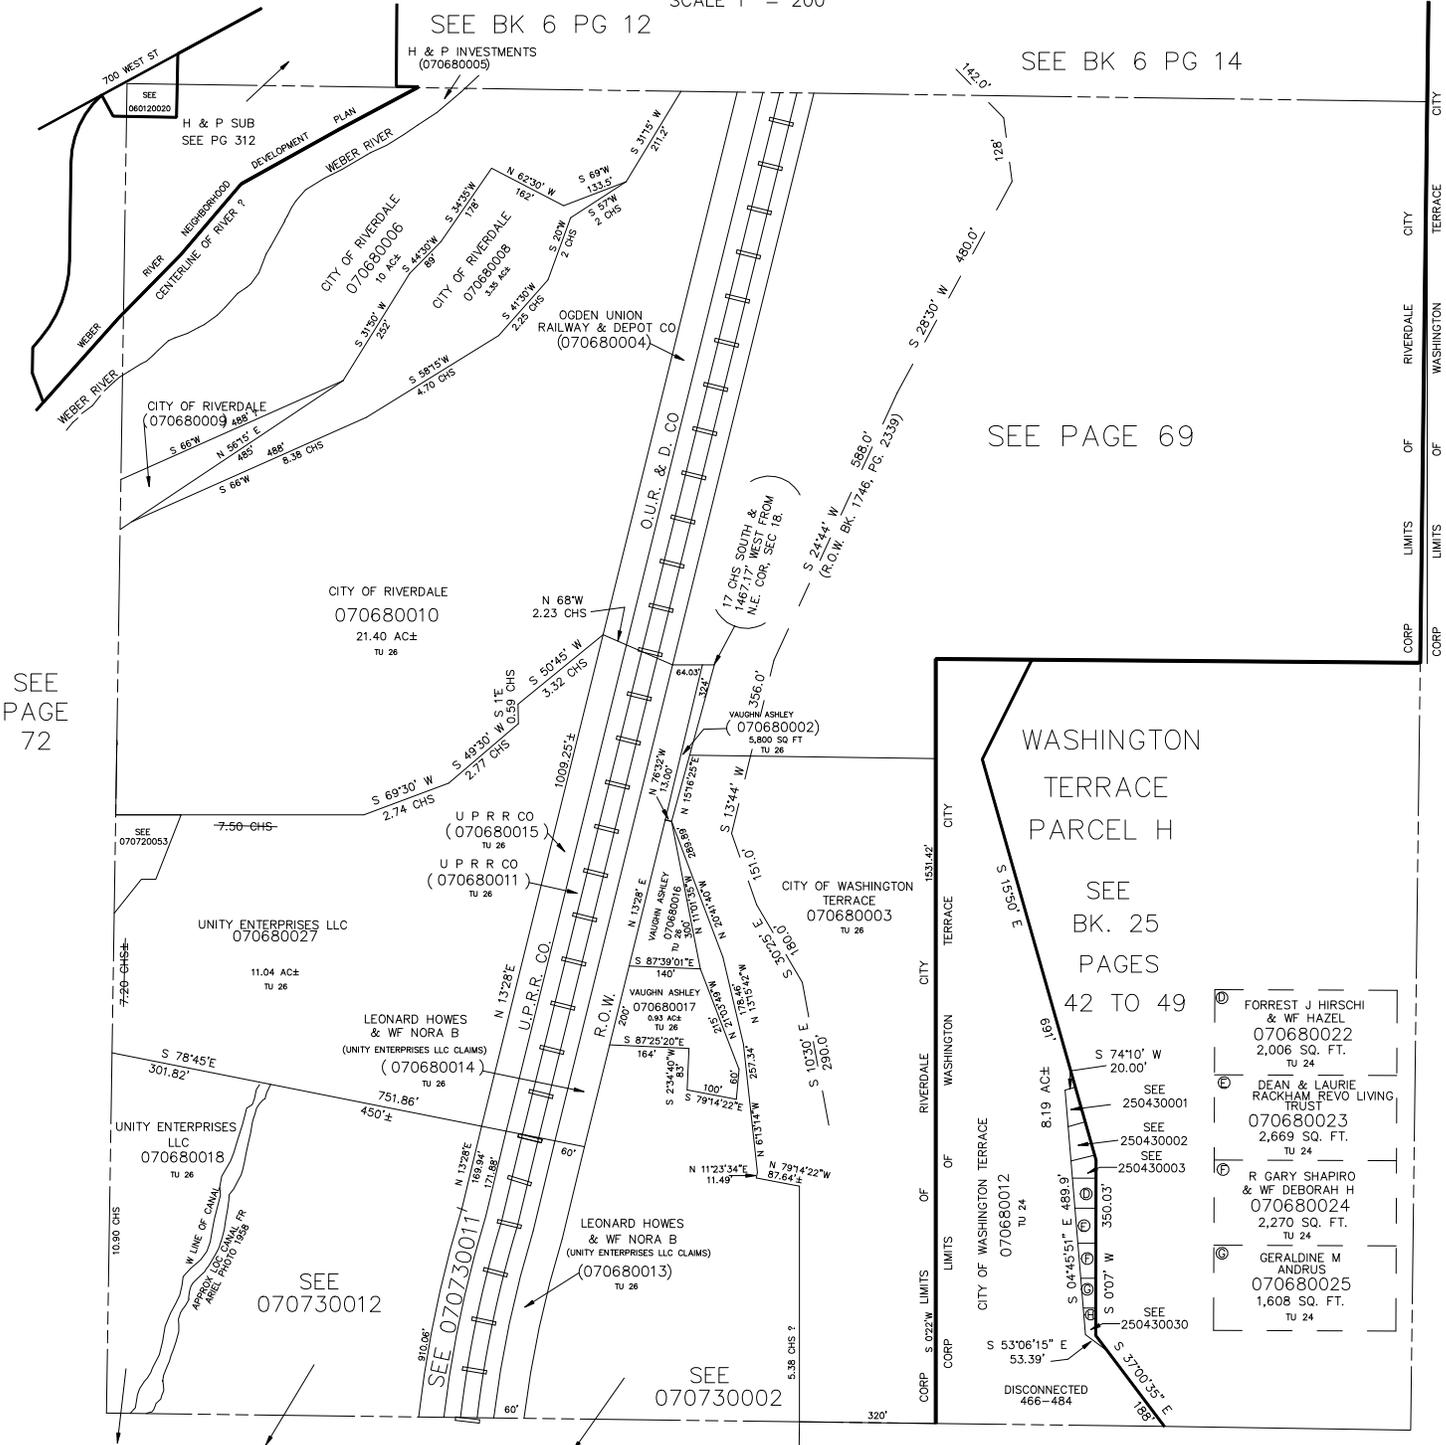

SEE PAGE 72

SEE BK 6 PG 12

SEE BK 6 PG 14

SEE PAGE 69

SEE PAGE 51

WASHINGTON
TERRACE
PARCEL H

SEE
BK. 25
PAGES
42 TO 49

- (D) FORREST J HIRSCHI & WF HAZEL
070680022
2,006 SQ. FT.
TU 24
- (E) DEAN & LAURIE RACKHAM REVO LIVING TRUST
070680023
2,669 SQ. FT.
TU 24
- (F) R GARY SHAPIRO & WF DEBORAH H
070680024
2,270 SQ. FT.
TU 24
- (G) GERALDINE M ANDRUS
070680025
1,608 SQ. FT.
TU 24

SEE PAGE 73