


NE 1/4
SECTION 18, T5N, R1W, S.L.B. & M.

TOWN OF RIVERDALE & WASHINGTON TERRACE CITY

TAXING UNIT: 24, 26, 312

SCALE 1" = 200'

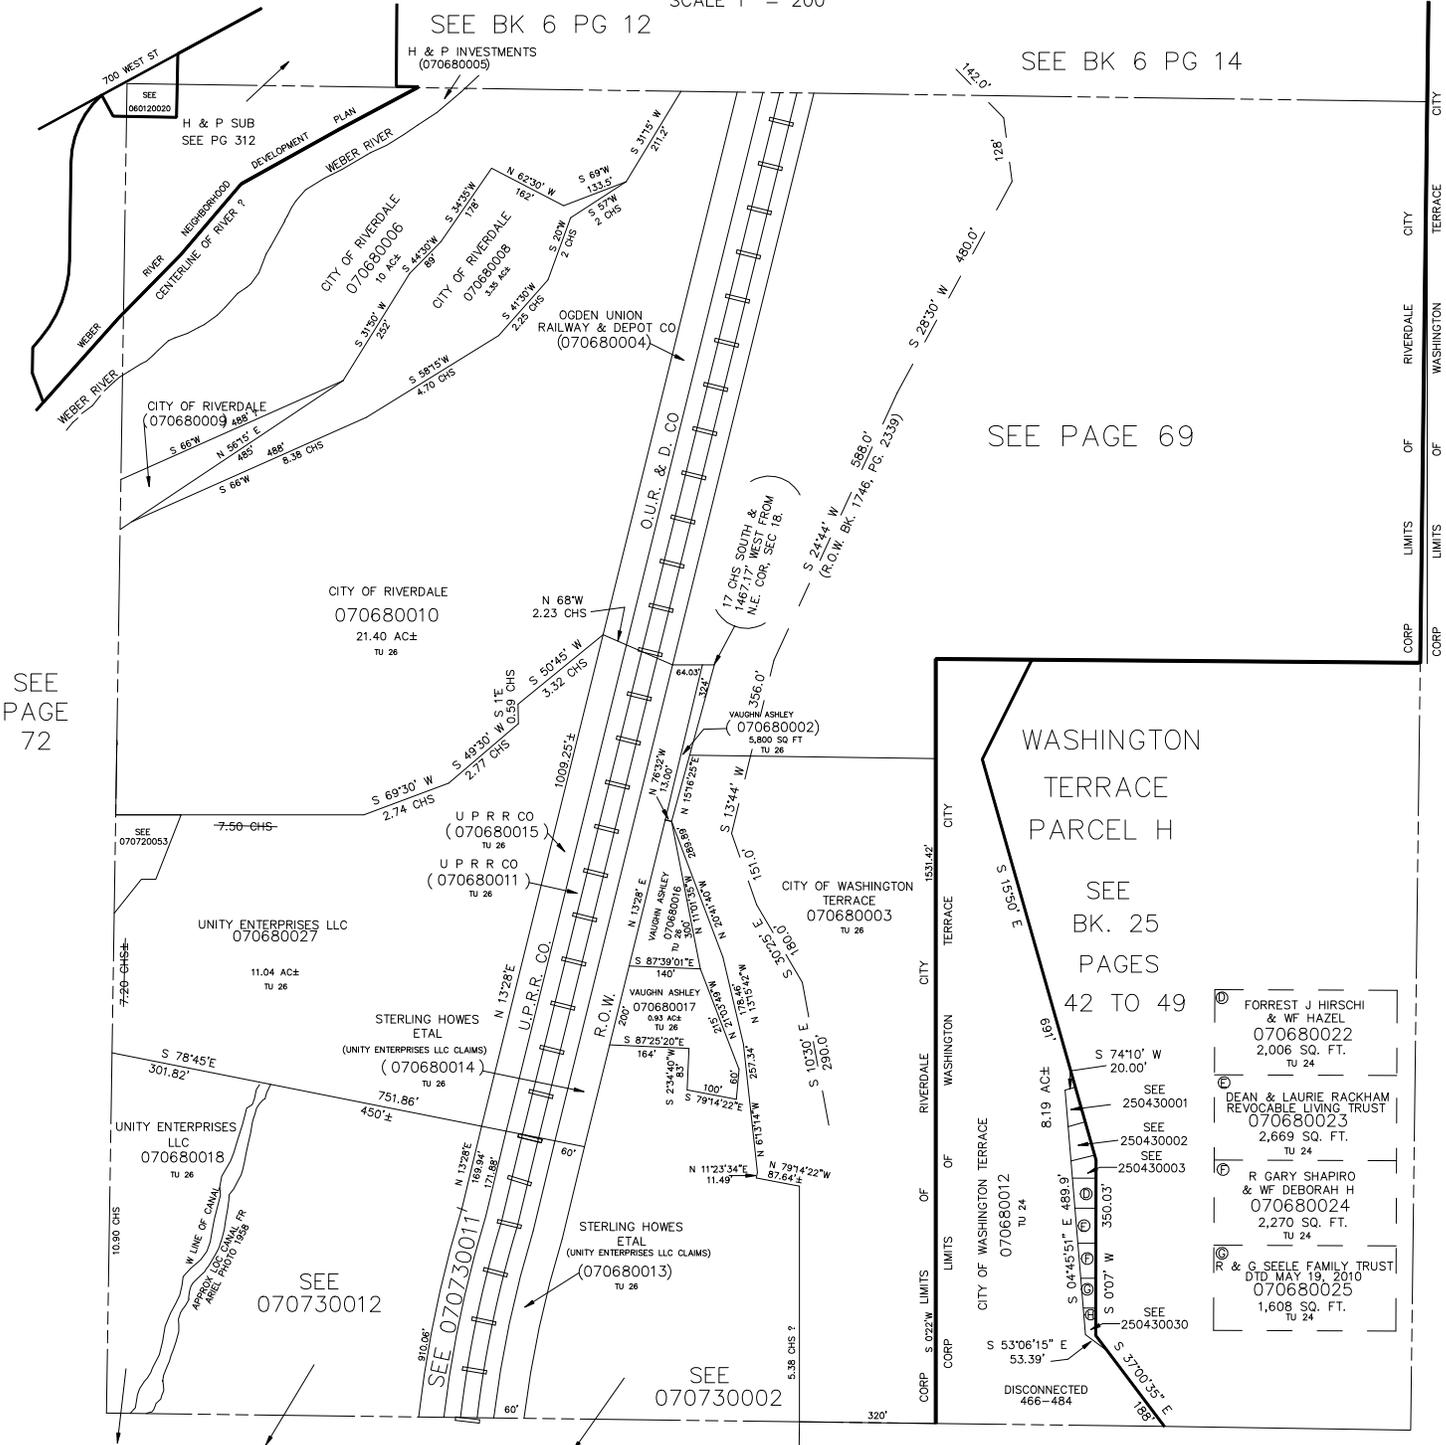

SEE PAGE 72

SEE BK 6 PG 12

SEE BK 6 PG 14

SEE PAGE 69

SEE PAGE 51

WASHINGTON TERRACE PARCEL H

SEE BK. 25 PAGES 42 TO 49

- ① FORREST J HIRSCHI & WF HAZEL 070680022 2,006 SQ. FT. TU 24
- ② DEAN & LAURIE RACKHAM REVOCABLE LIVING TRUST 070680023 2,669 SQ. FT. TU 24
- ③ R GARY SHAPIRO & WF DEBORAH H 070680024 2,270 SQ. FT. TU 24
- ④ & C SEELE FAMILY TRUST DTD MAY 19, 2010 070680025 1,608 SQ. FT. TU 24

SEE PAGE 73