

# NE 1/4 SECTION 18, T5N, R1W, S.L.B. & M.


TOWN OF RIVERDALE & WASHINGTON TERRACE CITY

TAXING UNIT: 24, 26, 312

SCALE 1" = 200'

SEE BK 6 PG 12

SEE BK 6 PG 14

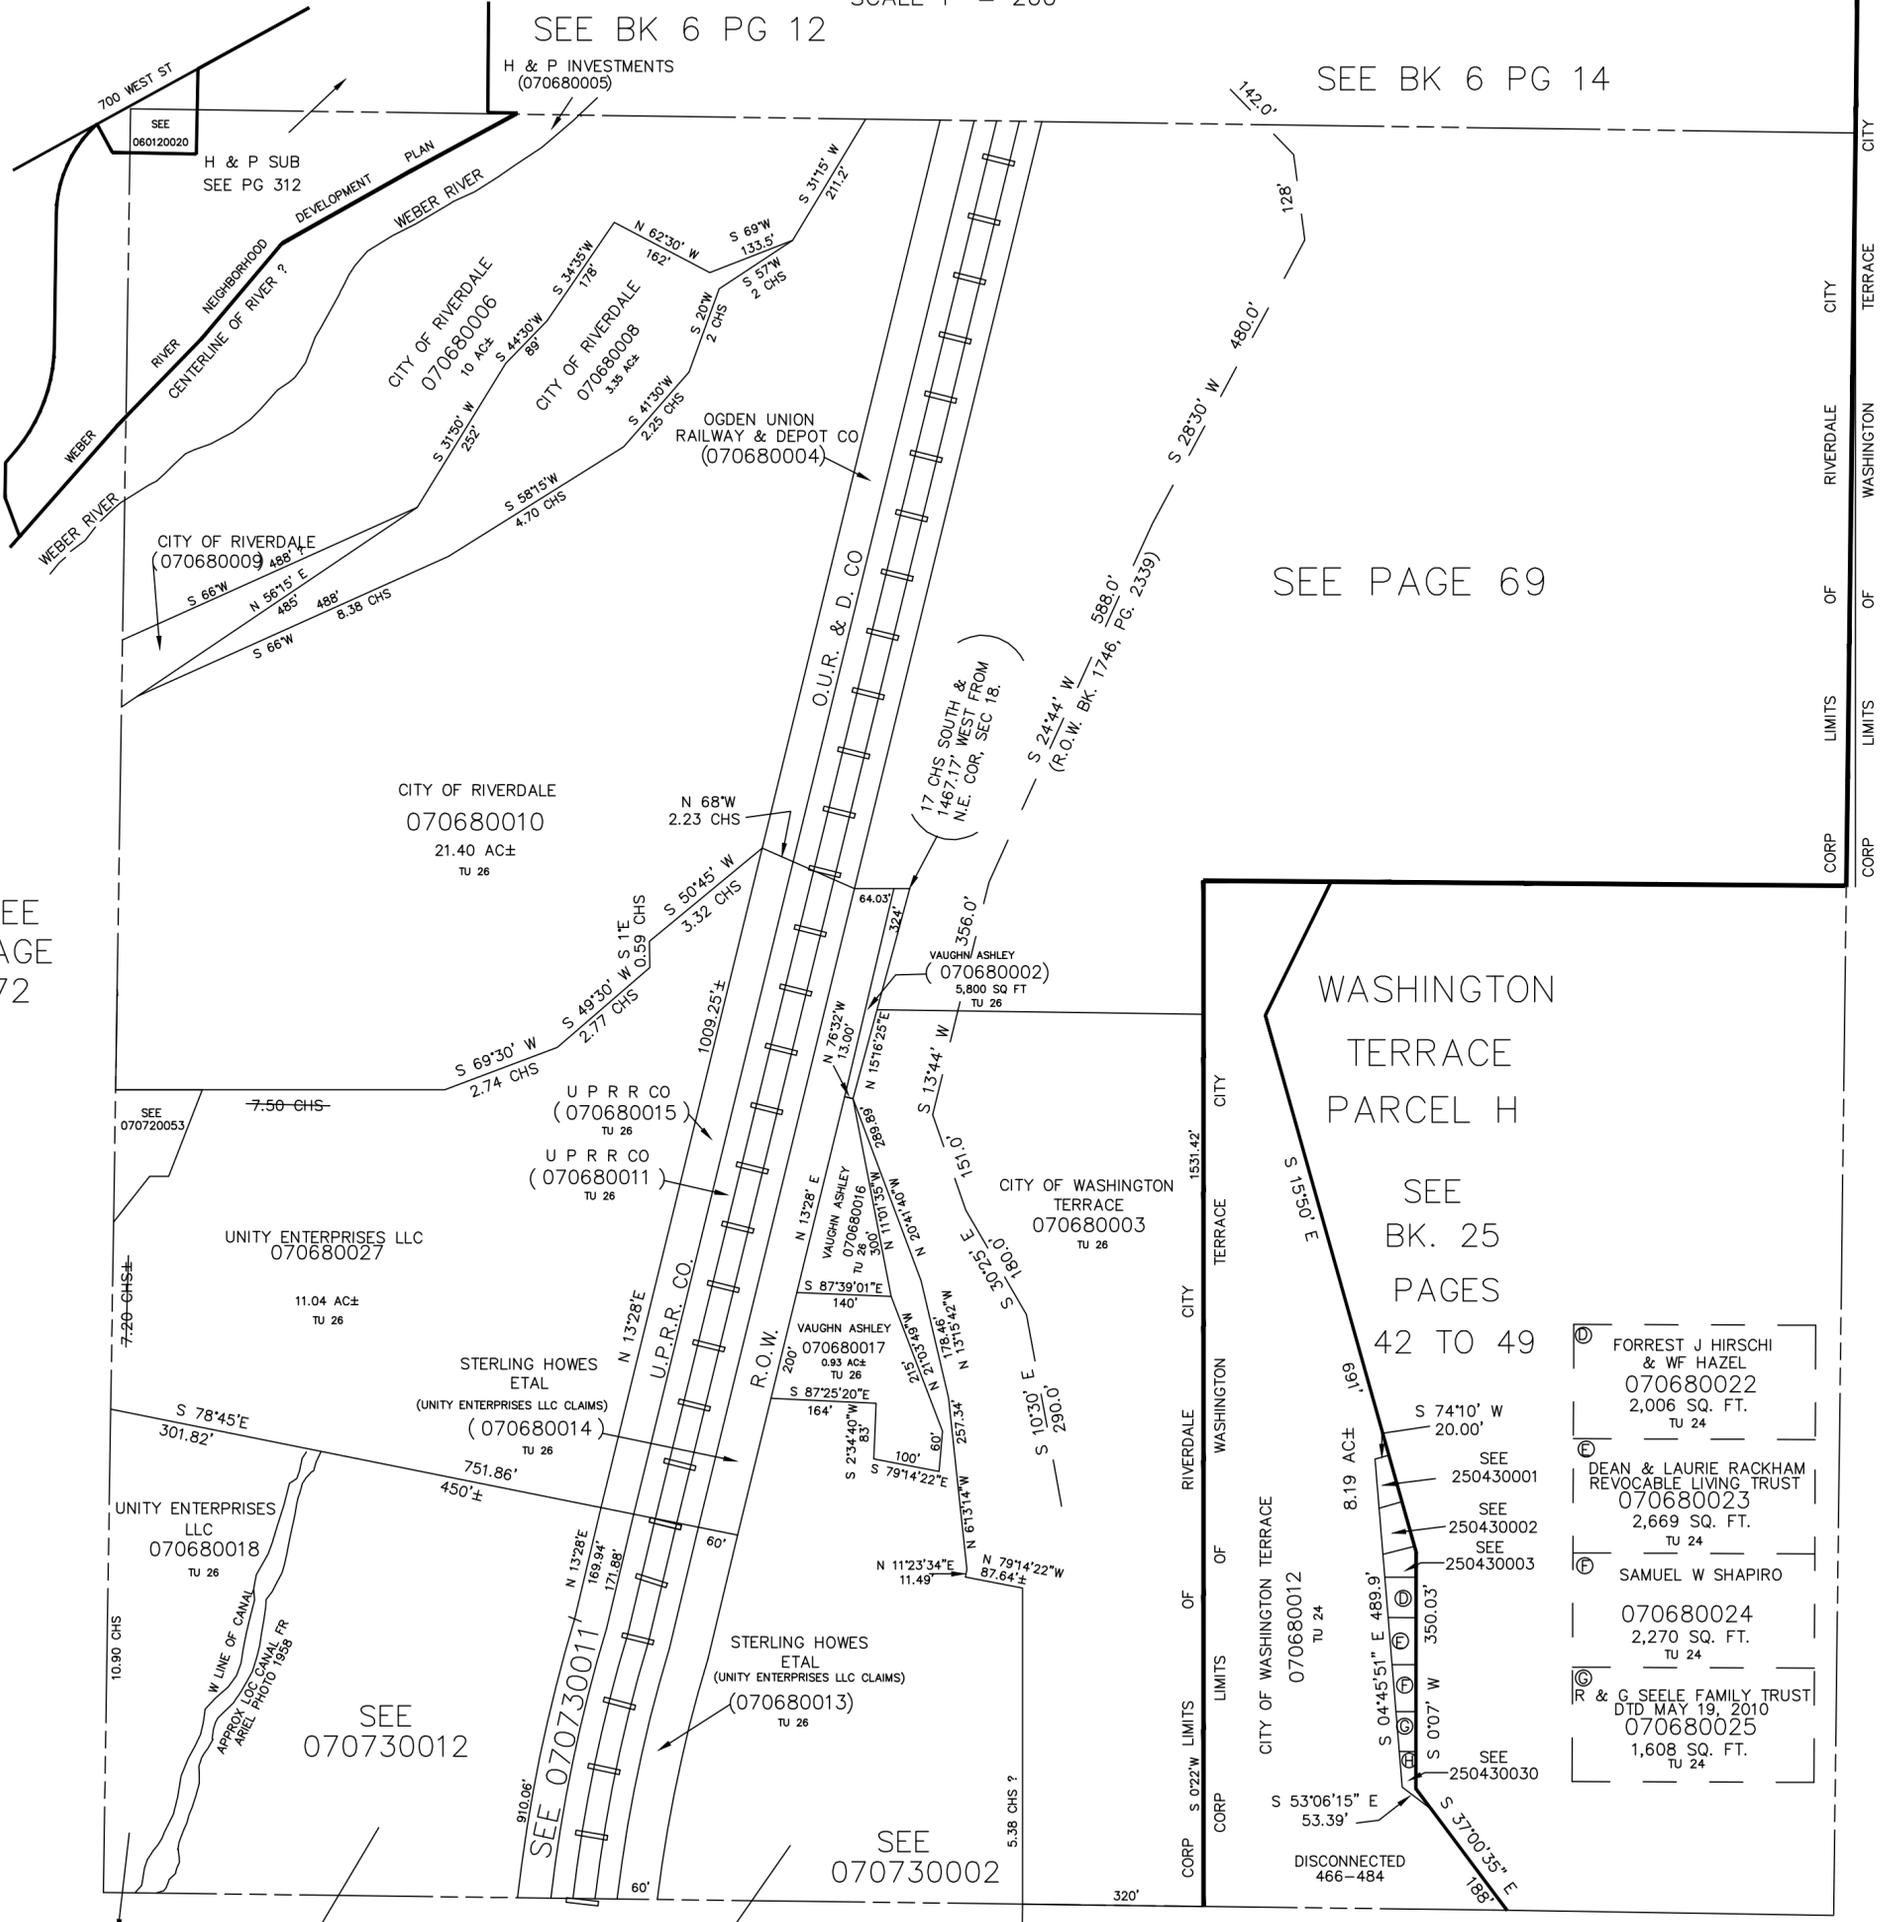

CITY OF RIVERDALE  
CITY OF WASHINGTON TERRACE  
CORP LIMITS OF RIVERDALE  
CORP LIMITS OF WASHINGTON TERRACE

SEE PAGE 69

SEE PAGE 51

SEE PAGE 72

SEE BK. 25  
PAGES  
42 TO 49

- ① FORREST J HIRSCHI & WF HAZEL  
070680022  
2,006 SQ. FT.  
TU 24
- ② DEAN & LAURIE RACKHAM REVOCABLE LIVING TRUST  
070680023  
2,669 SQ. FT.  
TU 24
- ③ SAMUEL W SHAPIRO  
070680024  
2,270 SQ. FT.  
TU 24
- ④ R & G SEELE FAMILY TRUST DTD MAY 19, 2010  
070680025  
1,608 SQ. FT.  
TU 24

SEE PAGE 73