


NE 1/4 SECTION 18, T5N, R1W, S.L.B. & M.

TOWN OF RIVERDALE & WASHINGTON TERRACE CITY

TAXING UNIT: 24, 26, 312

SCALE 1" = 200'

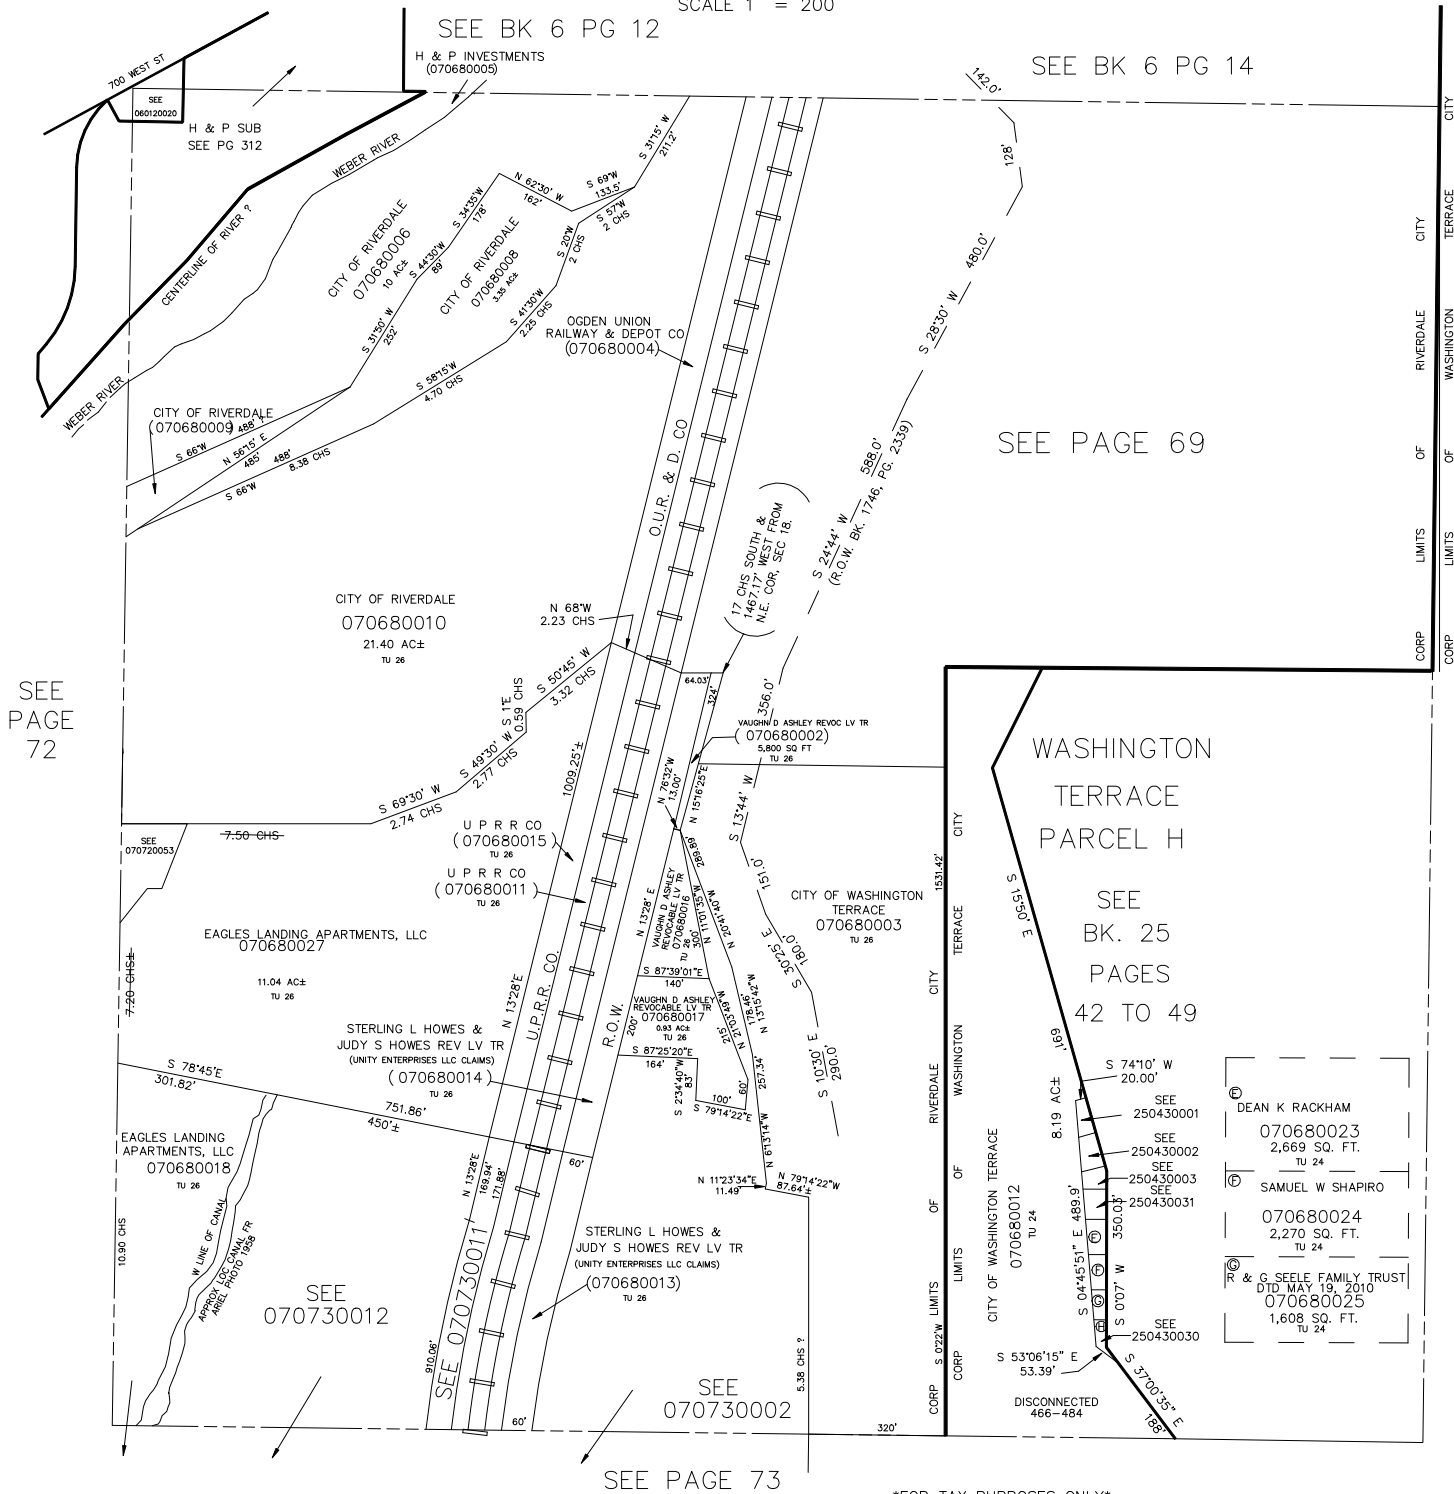

SEE
PAGE
72

SEE PAGE 69

SEE
PAGE
51

WASHINGTON
TERRACE
PARCEL H

SEE
BK. 25
PAGES
42 TO 49

SEE 250430001	DEAN K RACKHAM
SEE 250430002	070680023
SEE 250430003	2,669 SQ. FT.
SEE 250430031	TU 24
SEE 250430030	SAMUEL W SHAPIRO
	070680024
	2,270 SQ. FT.
	TU 24
	& G SEELE FAMILY TRUST
	DTD MAY 19, 2010
	070680025
	1,608 SQ. FT.
	TU 24

SEE PAGE 73

FOR TAX PURPOSES ONLY