


N.E. 1/4 OF N.E. 1/4
SECTION 18, T.5N., R.1W., S.L.B.&M.
IN RIVERDALE CITY & WASHINGTON TERRACE CITY

TAXING UNIT: 24, 26

PREFIX: 07-069

SCALE 1" = 100'

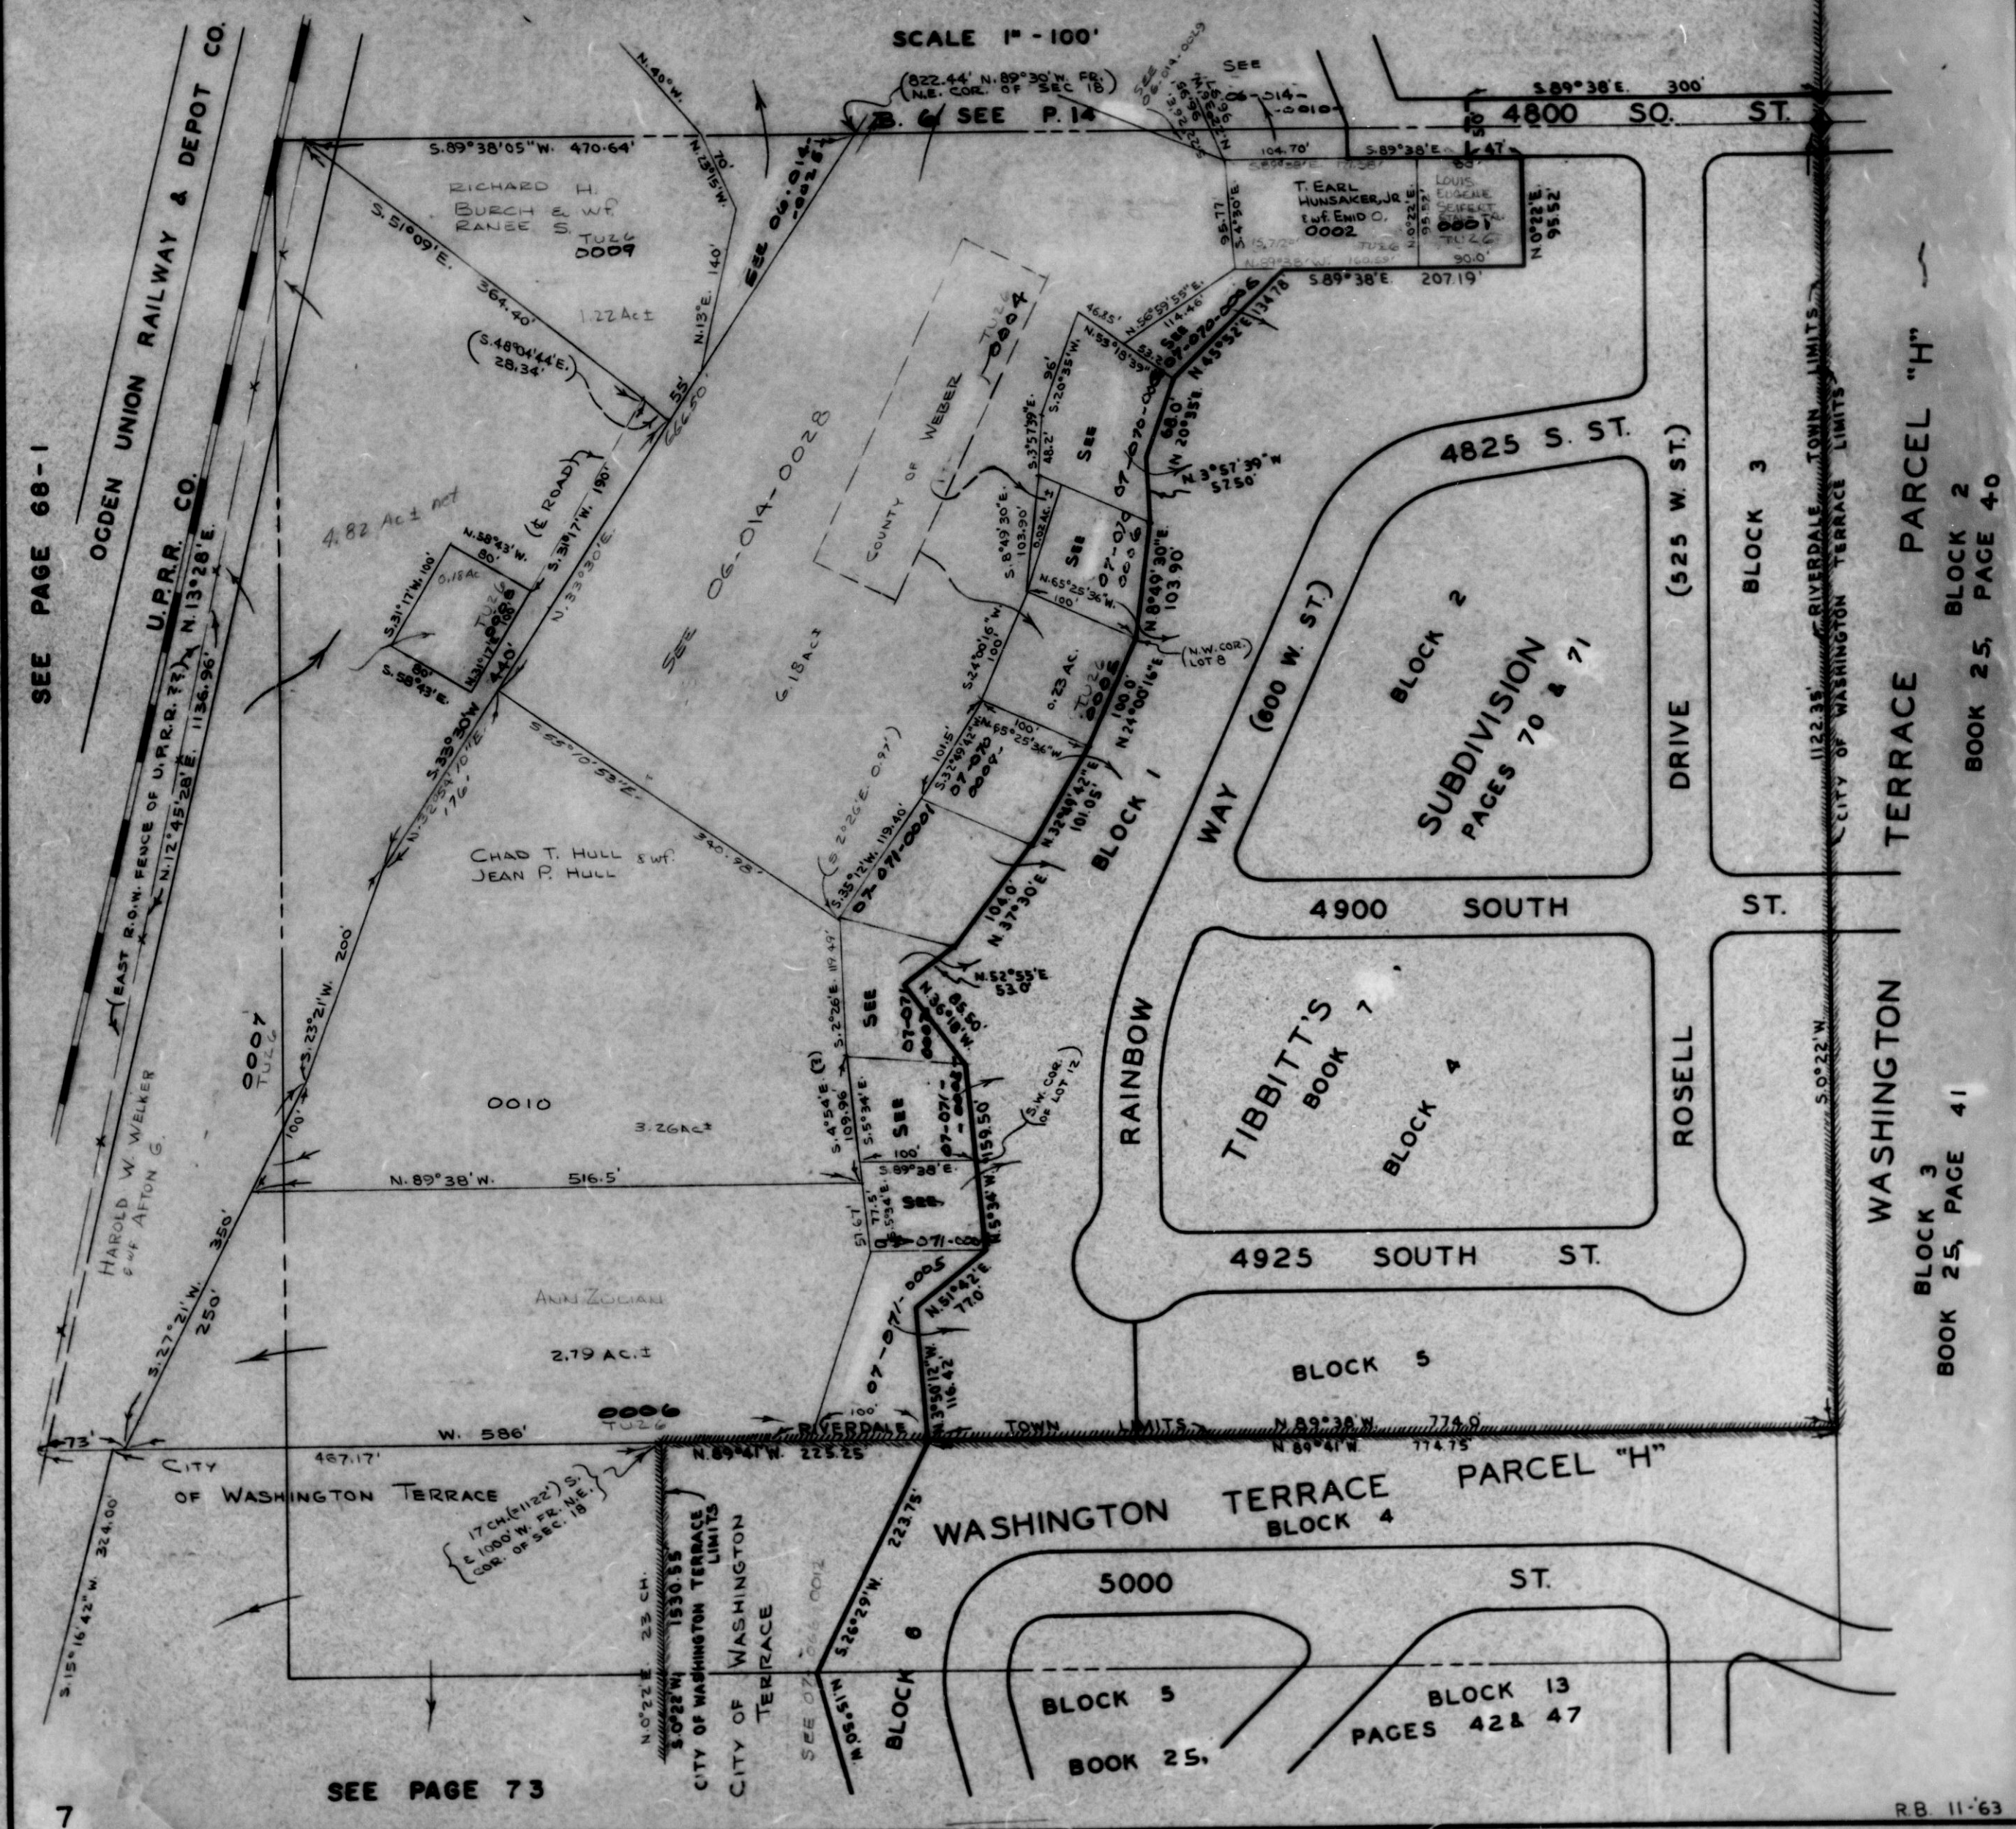

SEE PAGE 68-1

SEE PAGE 73

WASHINGTON TERRACE
BLOCK 3
BOOK 25, PAGE 41

WASHINGTON TERRACE
BLOCK 2
BOOK 25, PAGE 40

WASHINGTON TERRACE
BLOCK 1
BOOK 25, PAGE 40

WASHINGTON TERRACE
BLOCK 4
BOOK 25, PAGE 41

WASHINGTON TERRACE
BLOCK 5
BOOK 25, PAGE 41

WASHINGTON TERRACE
BLOCK 6
BOOK 25, PAGE 41

WASHINGTON TERRACE
BLOCK 13
PAGES 42 & 47