


PART OF NE 1/4 SEC. 18, T5N, R1W, S.L.B. & M.
TIBBITT'S SUBDIVISION
BLOCKS 4 & 5 & PART OF BLOCK 1

TAXING UNIT: 26

IN RIVERDALE CITY
SCALE 1" = 60'

SEE PAGE 70

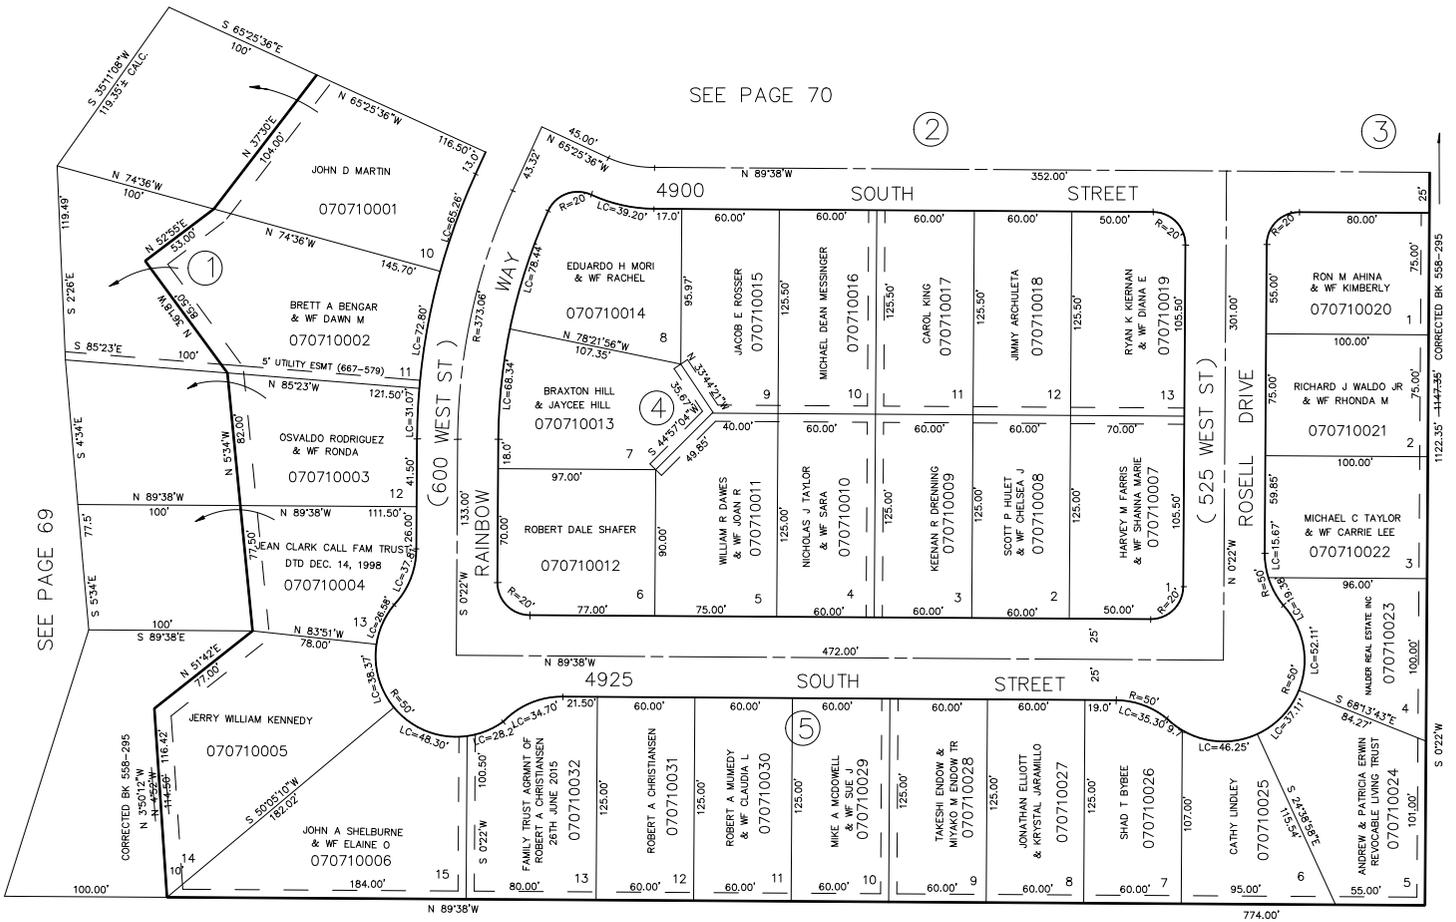

SEE PAGE 69

FOR COMPLETE ENG. DATA
SEE ORIG. DEED PLAT IN
BOOK 10 PAGE 73.

SEE BOOK 25 PAGE 41

1122.35' - 4442.36' CORRECTED BK 558-295

S 0'22'W

774.00'

SEE PAGE 69

TAXING UNIT: 26

IN RIVERDALE CITY
SCALE 1" = 60'

SEE PAGE 70

PART OF NE 1/4 SEC. 18, T5N, R1W, S.L.B. & M.
TIBBITT'S SUBDIVISION
BLOCKS 4 & 5 & PART OF BLOCK 1