

PART OF SE 1/4 SEC. 18, T.5N., R.1W., S.L.B. & M.
SOUTHCREST AMENDED SUBDIVISION

LOTS 23-52
 IN RIVERDALE CITY

SCALE 1"=50'

TAXING UNIT: 26

SEE PAGE 74


SEE PAGE 73

SEE PAGE 51

FOR COMPLETE ENG. DATA SEE
 ORIGINAL DEDICATION PLAT IN
 BOOK 12, PAGE 61 OF RECORDS.

5' UTILITY & DRAINAGE EASEMENTS
 EACH SIDE OF PROPERTY LINES
 AS INDICATED BY DASHED LINES,
 EXCEPT AS OTHERWISE SHOWN.

SEE PAGE 161

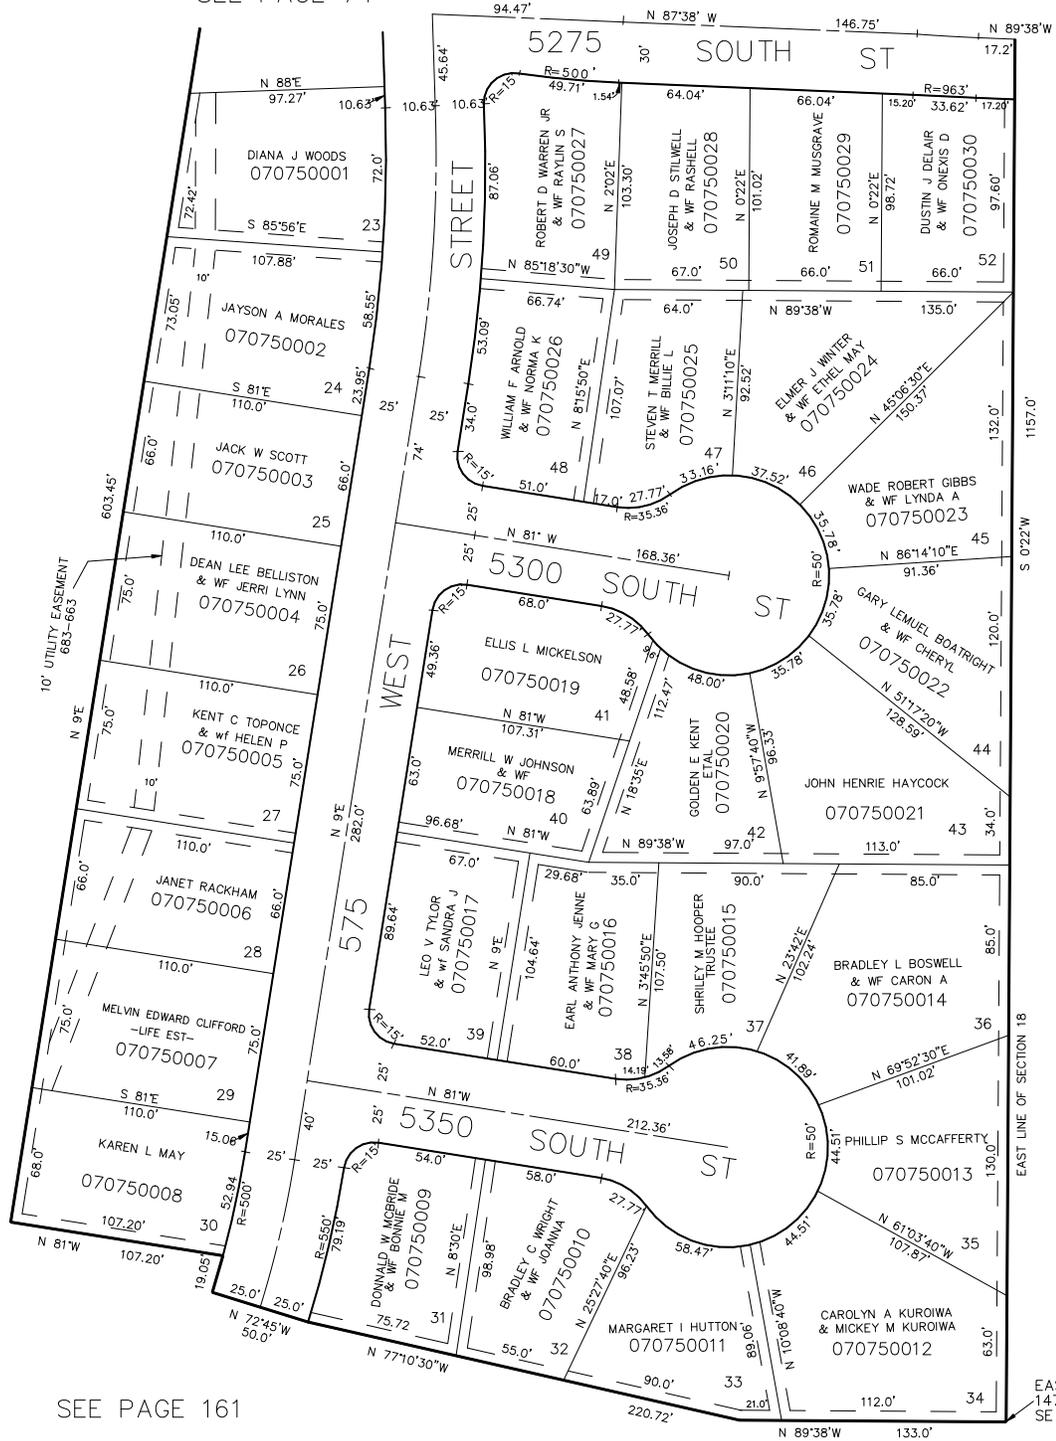

EAST LINE OF SECTION 18

EAST 9.47' & NORTH
 1479.97' FROM
 SE COR SEC 18