

PART OF SE 1/4 SEC. 18, T.5N., R.1W., S.L.B. & M.
SOUTHCREST AMENDED SUBDIVISION

LOTS 23-52
 IN RIVERDALE CITY


TAXING UNIT: 26

SCALE 1"=50'

SEE PAGE 74

SEE PAGE 73

SEE PAGE 51

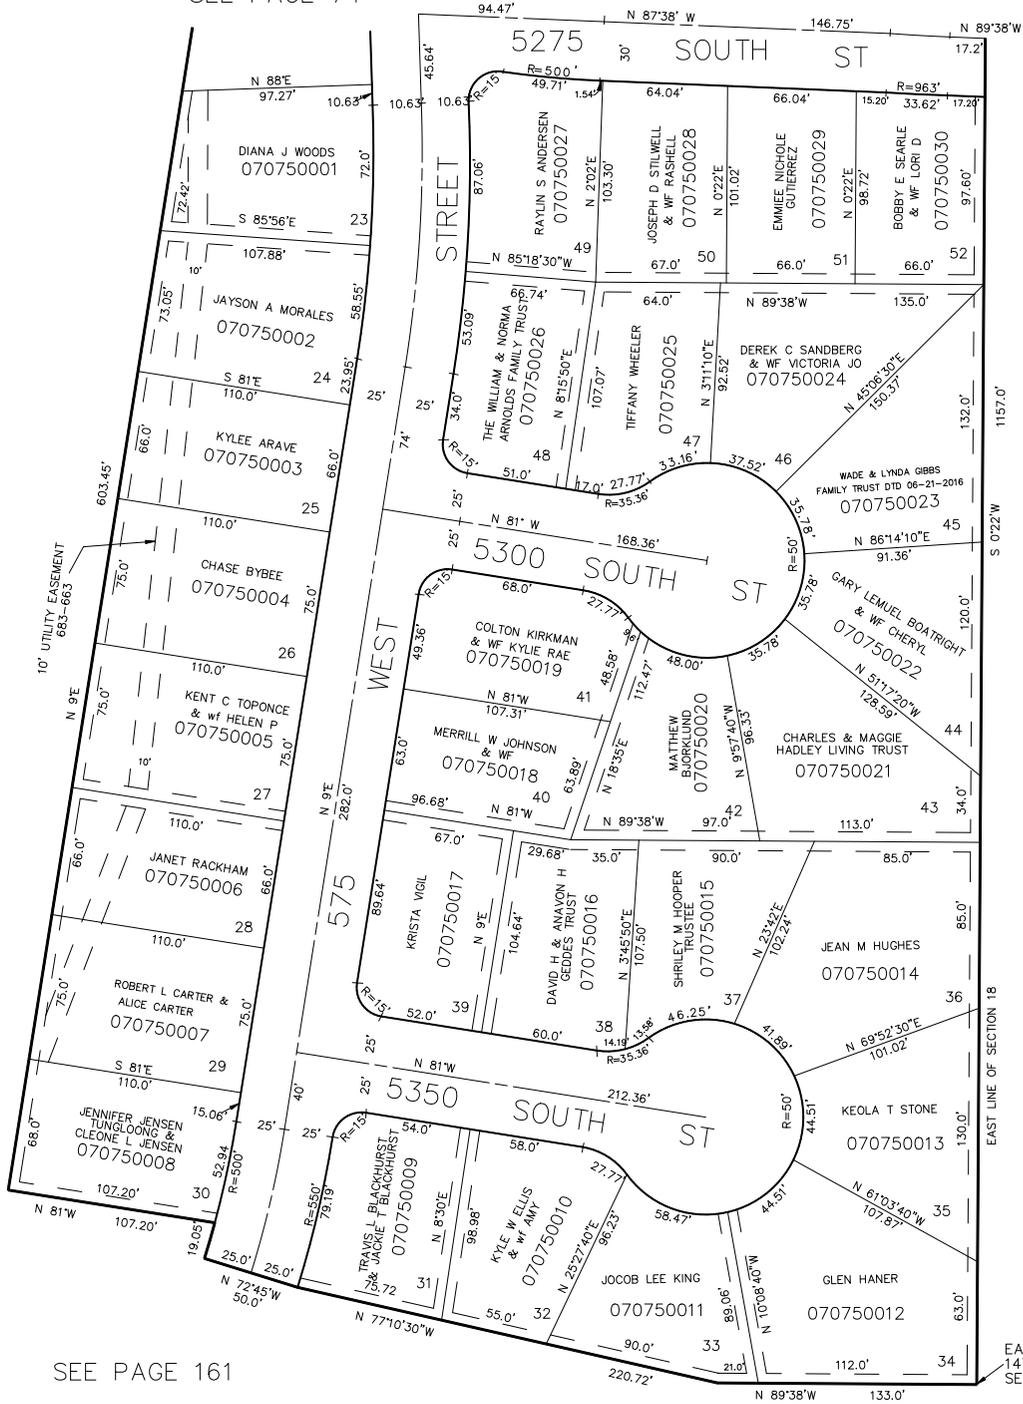

FOR COMPLETE ENG. DATA SEE ORIGINAL DEDICATION PLAT IN BOOK 12, PAGE 61 OF RECORDS.

5' UTILITY & DRAINAGE EASEMENTS EACH SIDE OF PROPERTY LINES AS INDICATED BY DASHED LINES, EXCEPT AS OTHERWISE SHOWN.

SEE PAGE 161

EAST 9.47' & NORTH 1479.97' FROM SE COR SEC 18