

PART OF SE 1/4 SEC. 18, T.5N., R.1W., S.L.B. & M. SOUTHCREST AMENDED SUBDIVISION

LOTS 23-52

IN RIVERDALE CITY

SCALE 1"=50'

TAXING UNIT: 26

SEE PAGE 74


SEE PAGE 73

SEE PAGE 51

FOR COMPLETE ENG. DATA SEE ORIGINAL DEDICATION PLAT IN BOOK 12, PAGE 61 OF RECORDS.

5' UTILITY & DRAINAGE EASEMENTS EACH SIDE OF PROPERTY LINES AS INDICATED BY DASHED LINES, EXCEPT AS OTHERWISE SHOWN.

SEE PAGE 161

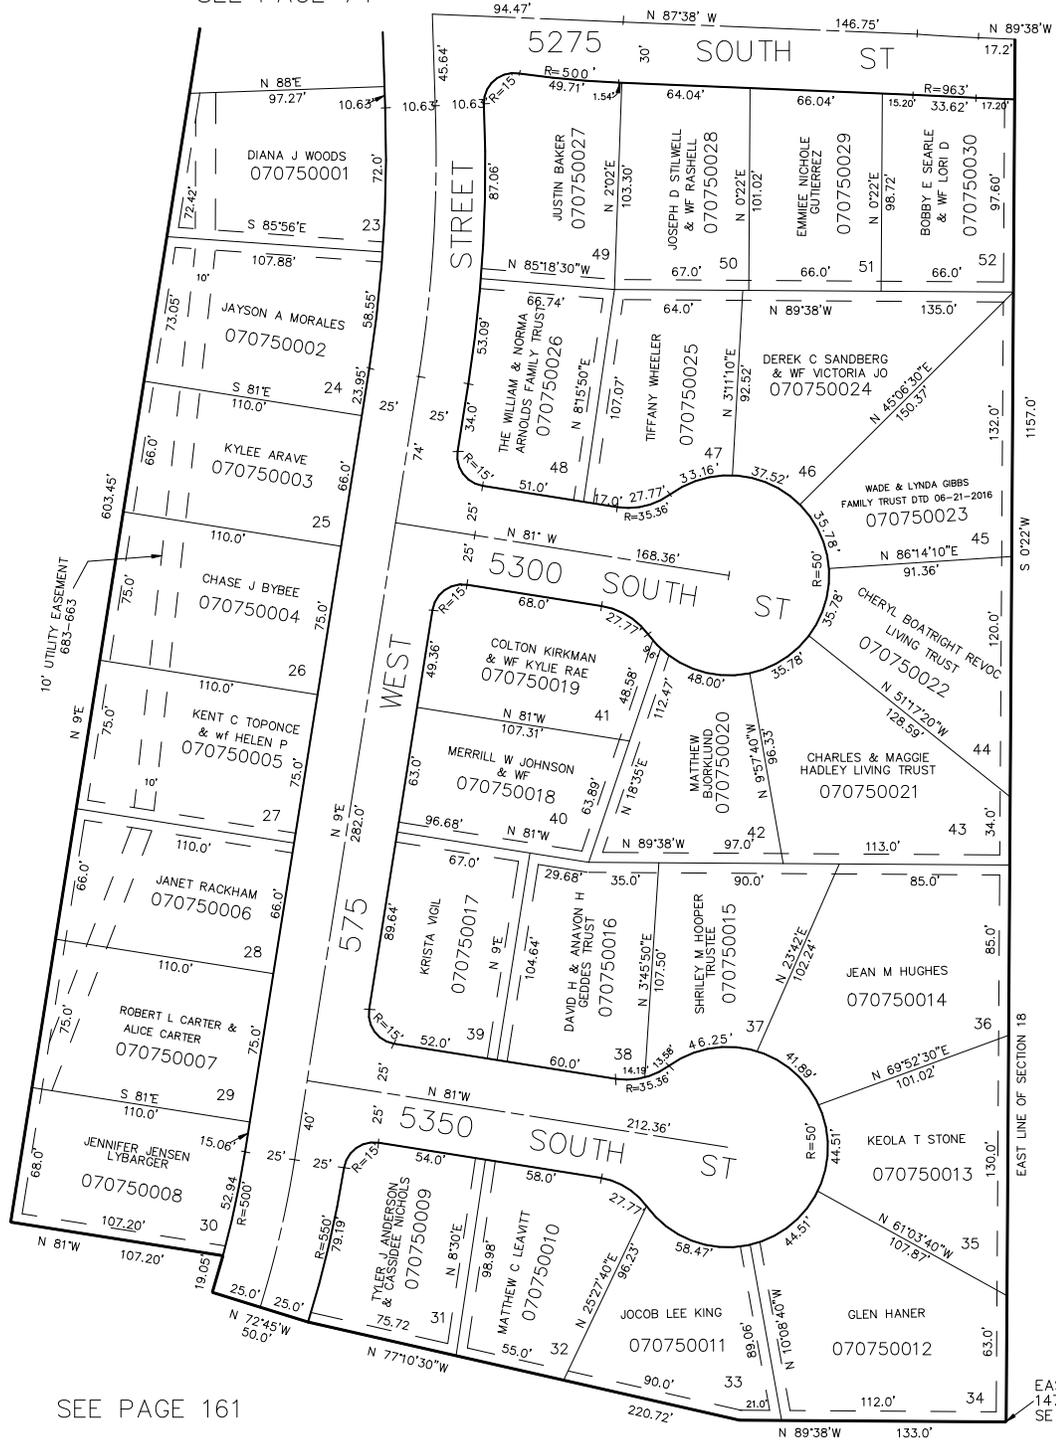

EAST 9.47' & NORTH 1479.97' FROM SE COR SEC 18