

SW 1/4 SECTION 18, T5N, R1W, S.L.B. & M.

IN RIVERDALE CITY
SCALE 1" = 200'

TAXING UNIT: 26

SEE BK 8 PG 107

FARR
SUB
NO. 2

SEE PAGES
149-150

7


NOTE: DEEDS CONFLICT
AS TO CENTER OF ROAD

SEE PAGE 78

APPROX. LOC. OF CANAL
FROM AERIAL PHOTO
(1958)

SEE PAGE 73

SEE NW 1/4 SEC 19

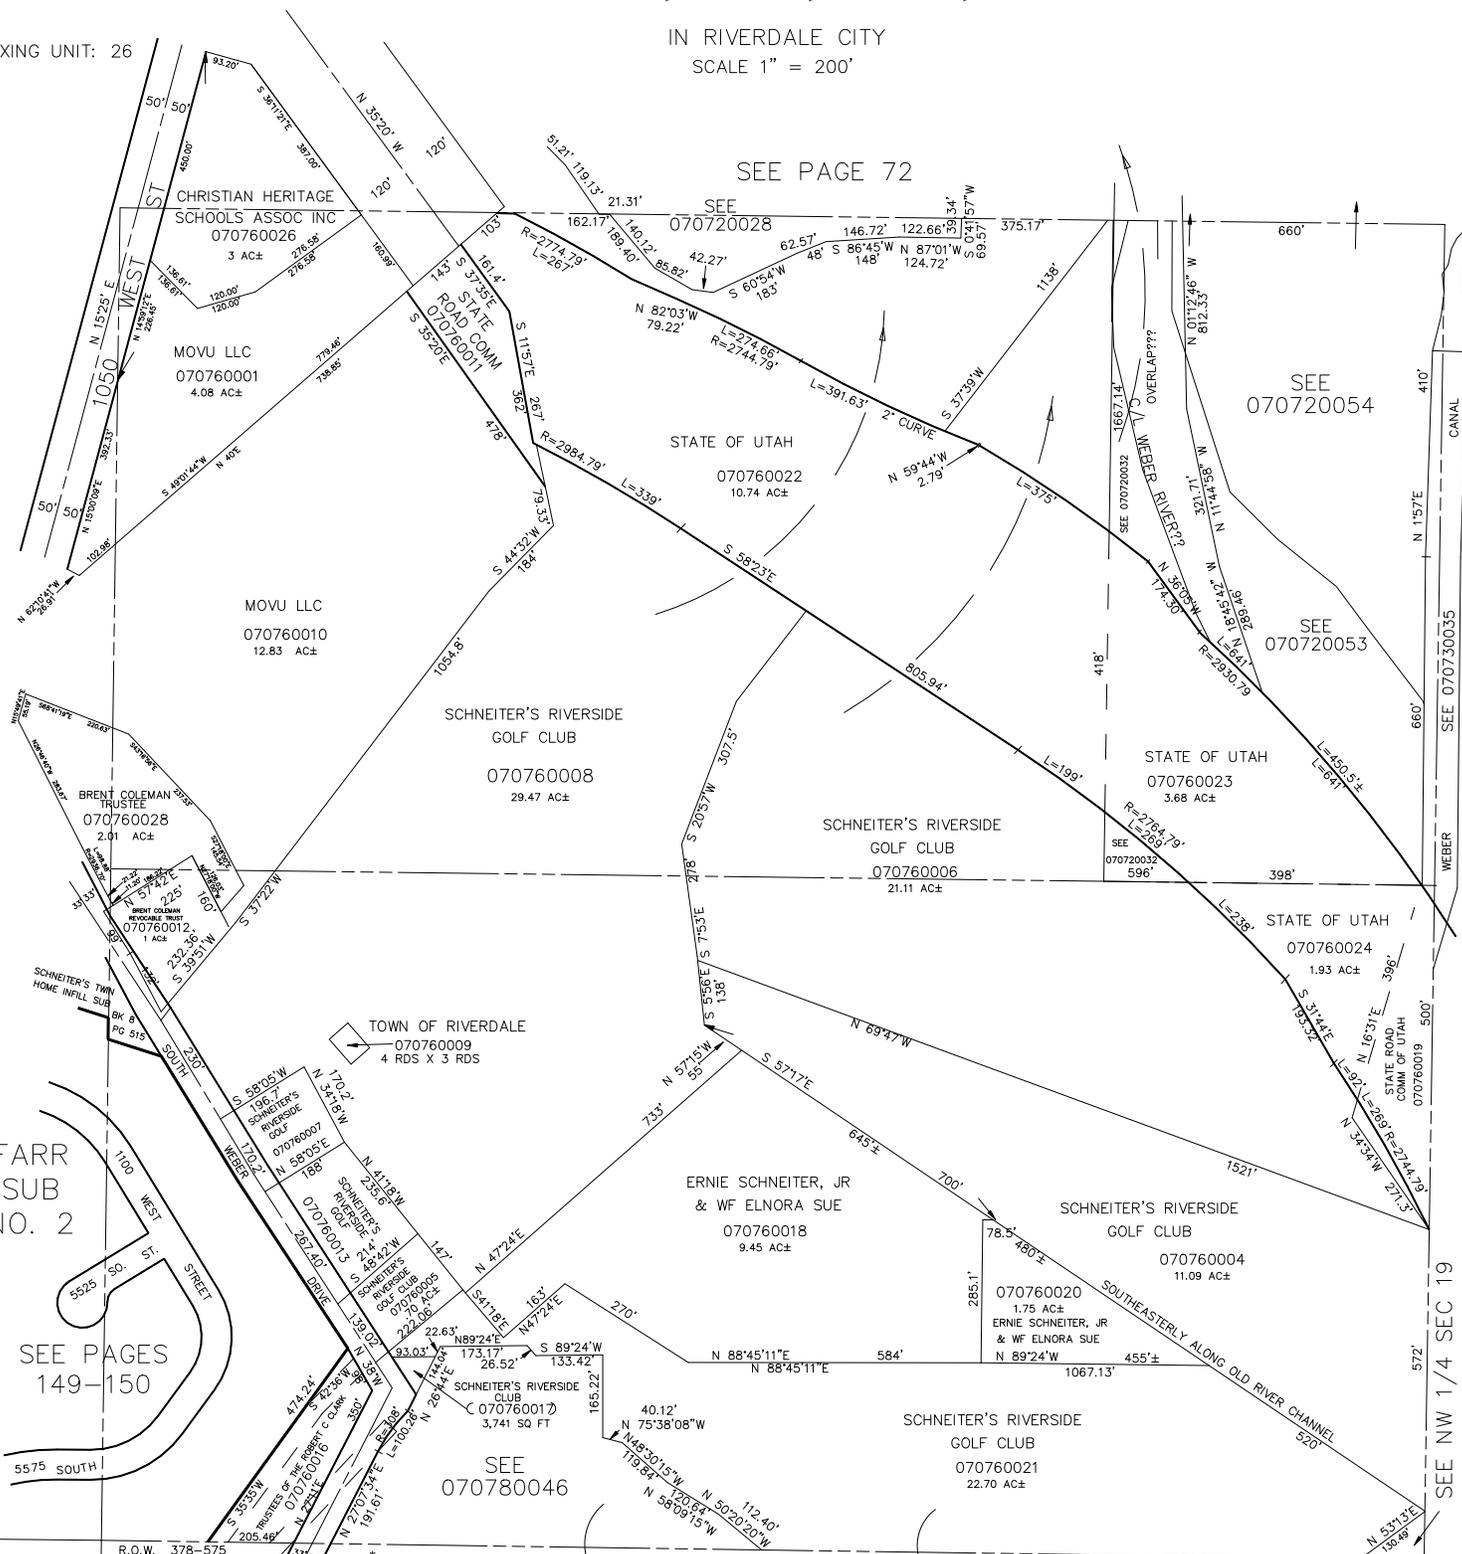

SEE PAGE 72

SEE

STATE OF UTAH
070760022
10.74 AC±

SCHNEITER'S RIVERSIDE
GOLF CLUB
070760008
29.47 AC±

SCHNEITER'S RIVERSIDE
GOLF CLUB
070760006
21.11 AC±

STATE OF UTAH
070760023
3.68 AC±

STATE OF UTAH
070760024
1.93 AC±

ERNIE SCHNEITER, JR
& WF ELNORA SUE
070760018
9.45 AC±

SCHNEITER'S RIVERSIDE
GOLF CLUB
070760004
11.09 AC±

SCHNEITER'S RIVERSIDE
GOLF CLUB
070760021
22.70 AC±

SEE
070780046

SEE
070720054

SEE
070720053

SEE 070730035

STATE ROAD
COMM OF UTAH
070760019

SEE NW 1/4 SEC 19