

SE. 1/4
SECTION 19, T.5N., R.1W., S.L.B. & M.

IN RIVERDALE CITY

SCALE: 1" = 200'

TAXING UNIT: 26

SEE PAGE 77-1

SEE 070770040

WEBER BASIN WATER
CONSERV DIST
(070770046)

19,626 SQ FT

WEBER BASIN WATER
CONSERV DIST
(070770018)


1.36 AC±

STANTON S JACOBSON SR TRUST
U/A DTD JULY 11, 2014
(070770024)

21,316 SQ FT
(EXCLUDES PT IN DAVIS CO)

LAYNE KAP
070770005

9.65 AC±
(EXCLUDES PART IN DAVIS COUNTY)

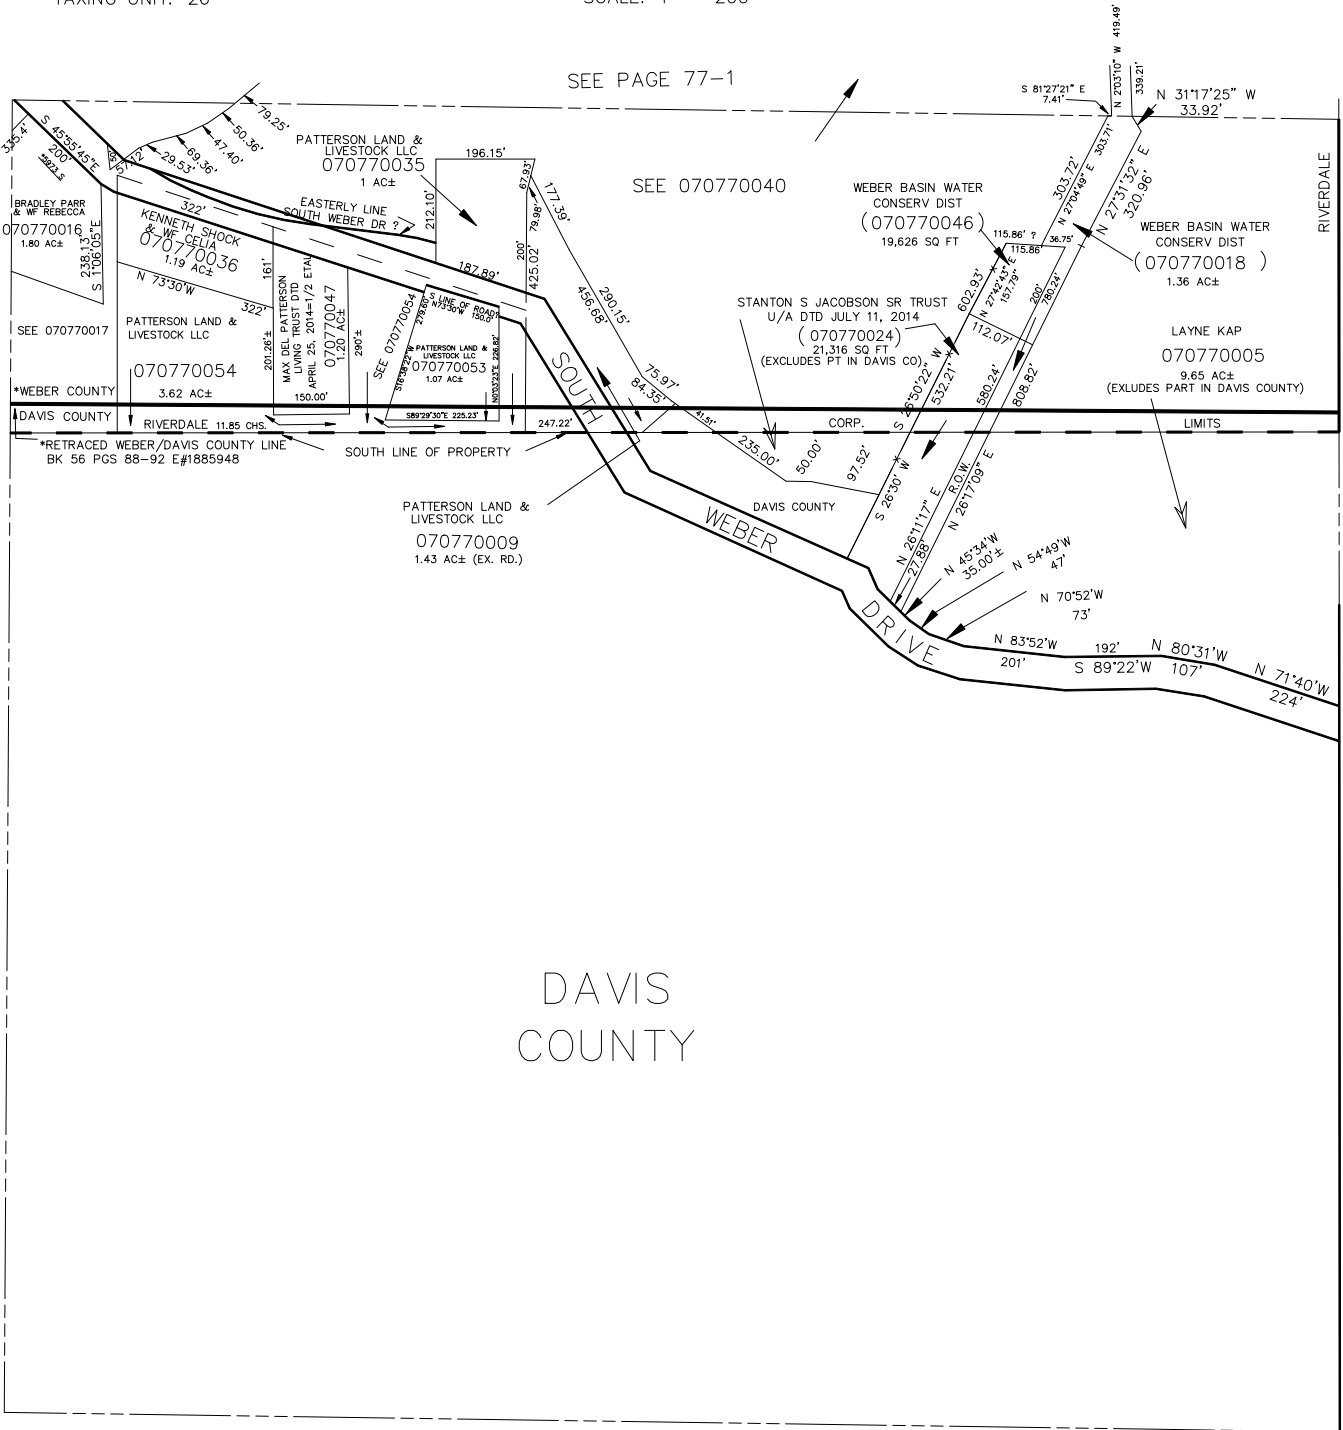

SEE PG. 77-3

SEE PG. 79