


SECTION 19, T.5N., R.1W., S.L.B. & M.

IN RIVERDALE CITY
SCALE 1" = 200'

TAXING UNITS: 26, 39

SEE PAGE 76

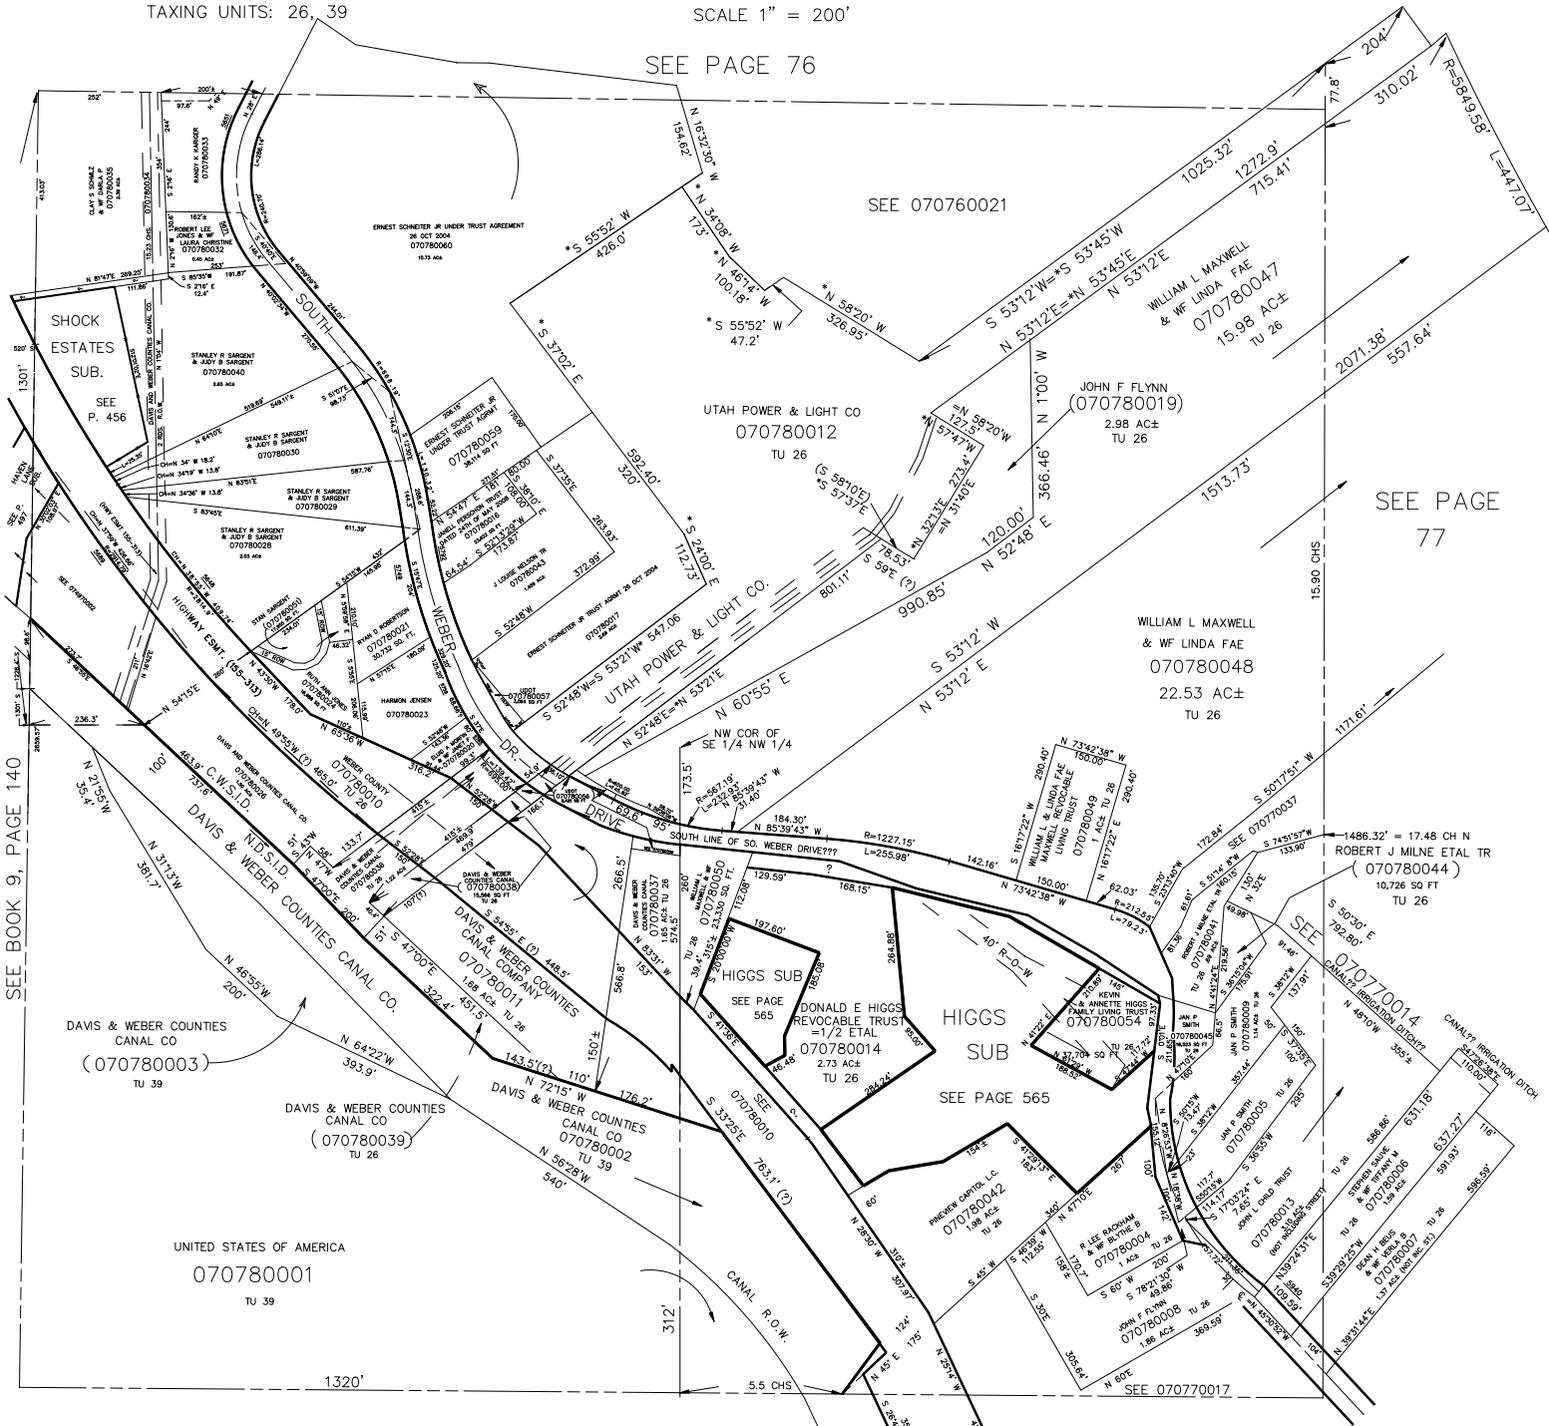

SEE 070760021

UTAH POWER & LIGHT CO
070780012
TU 26

JOHN F FLYNN
(070780019)
2.98 AC±
TU 26

WILLIAM L MAXWELL
& WF LINDA FAE
070780048
22.53 AC±
TU 26

SEE PAGE
77

SEE BOOK 9, PAGE 140

SEE PAGE 77

*NOTE: BEARING BASE FOR U.P. & L. CO'S PROPERTY LINES IS TAKEN AS N 89°27' W ON NORTH LINE OF NW 1/4. THE DIFFERENCE IS 0'35"