

SECTION 21, T.5N., R.1W., S.L.B.&M.
TOWN OF UINTAH, UINTAH DISTRICT & SOUTH OGDEN CITY
& CITY OF WASHINGTON TERRACE

SCALE: 1" = 400'

TAXING UNITS 23, 55, 58, 24

PREFIX 07-080
ALSO SEE P. 80-1


SEE P. 15

IRONWOOD SUBD.
PHASE 6
SEE P. 280

PHASE 7, P. 284
PHASE 8, P. 290
PHASE 9, P. 298

DEERWALK
SOUTH PRUD.
SUBD. PH. 1
SEE PAGE 299

Parcel Nos.
0001
0007
0008
0012
0015 & 0022
0025
0026
0046

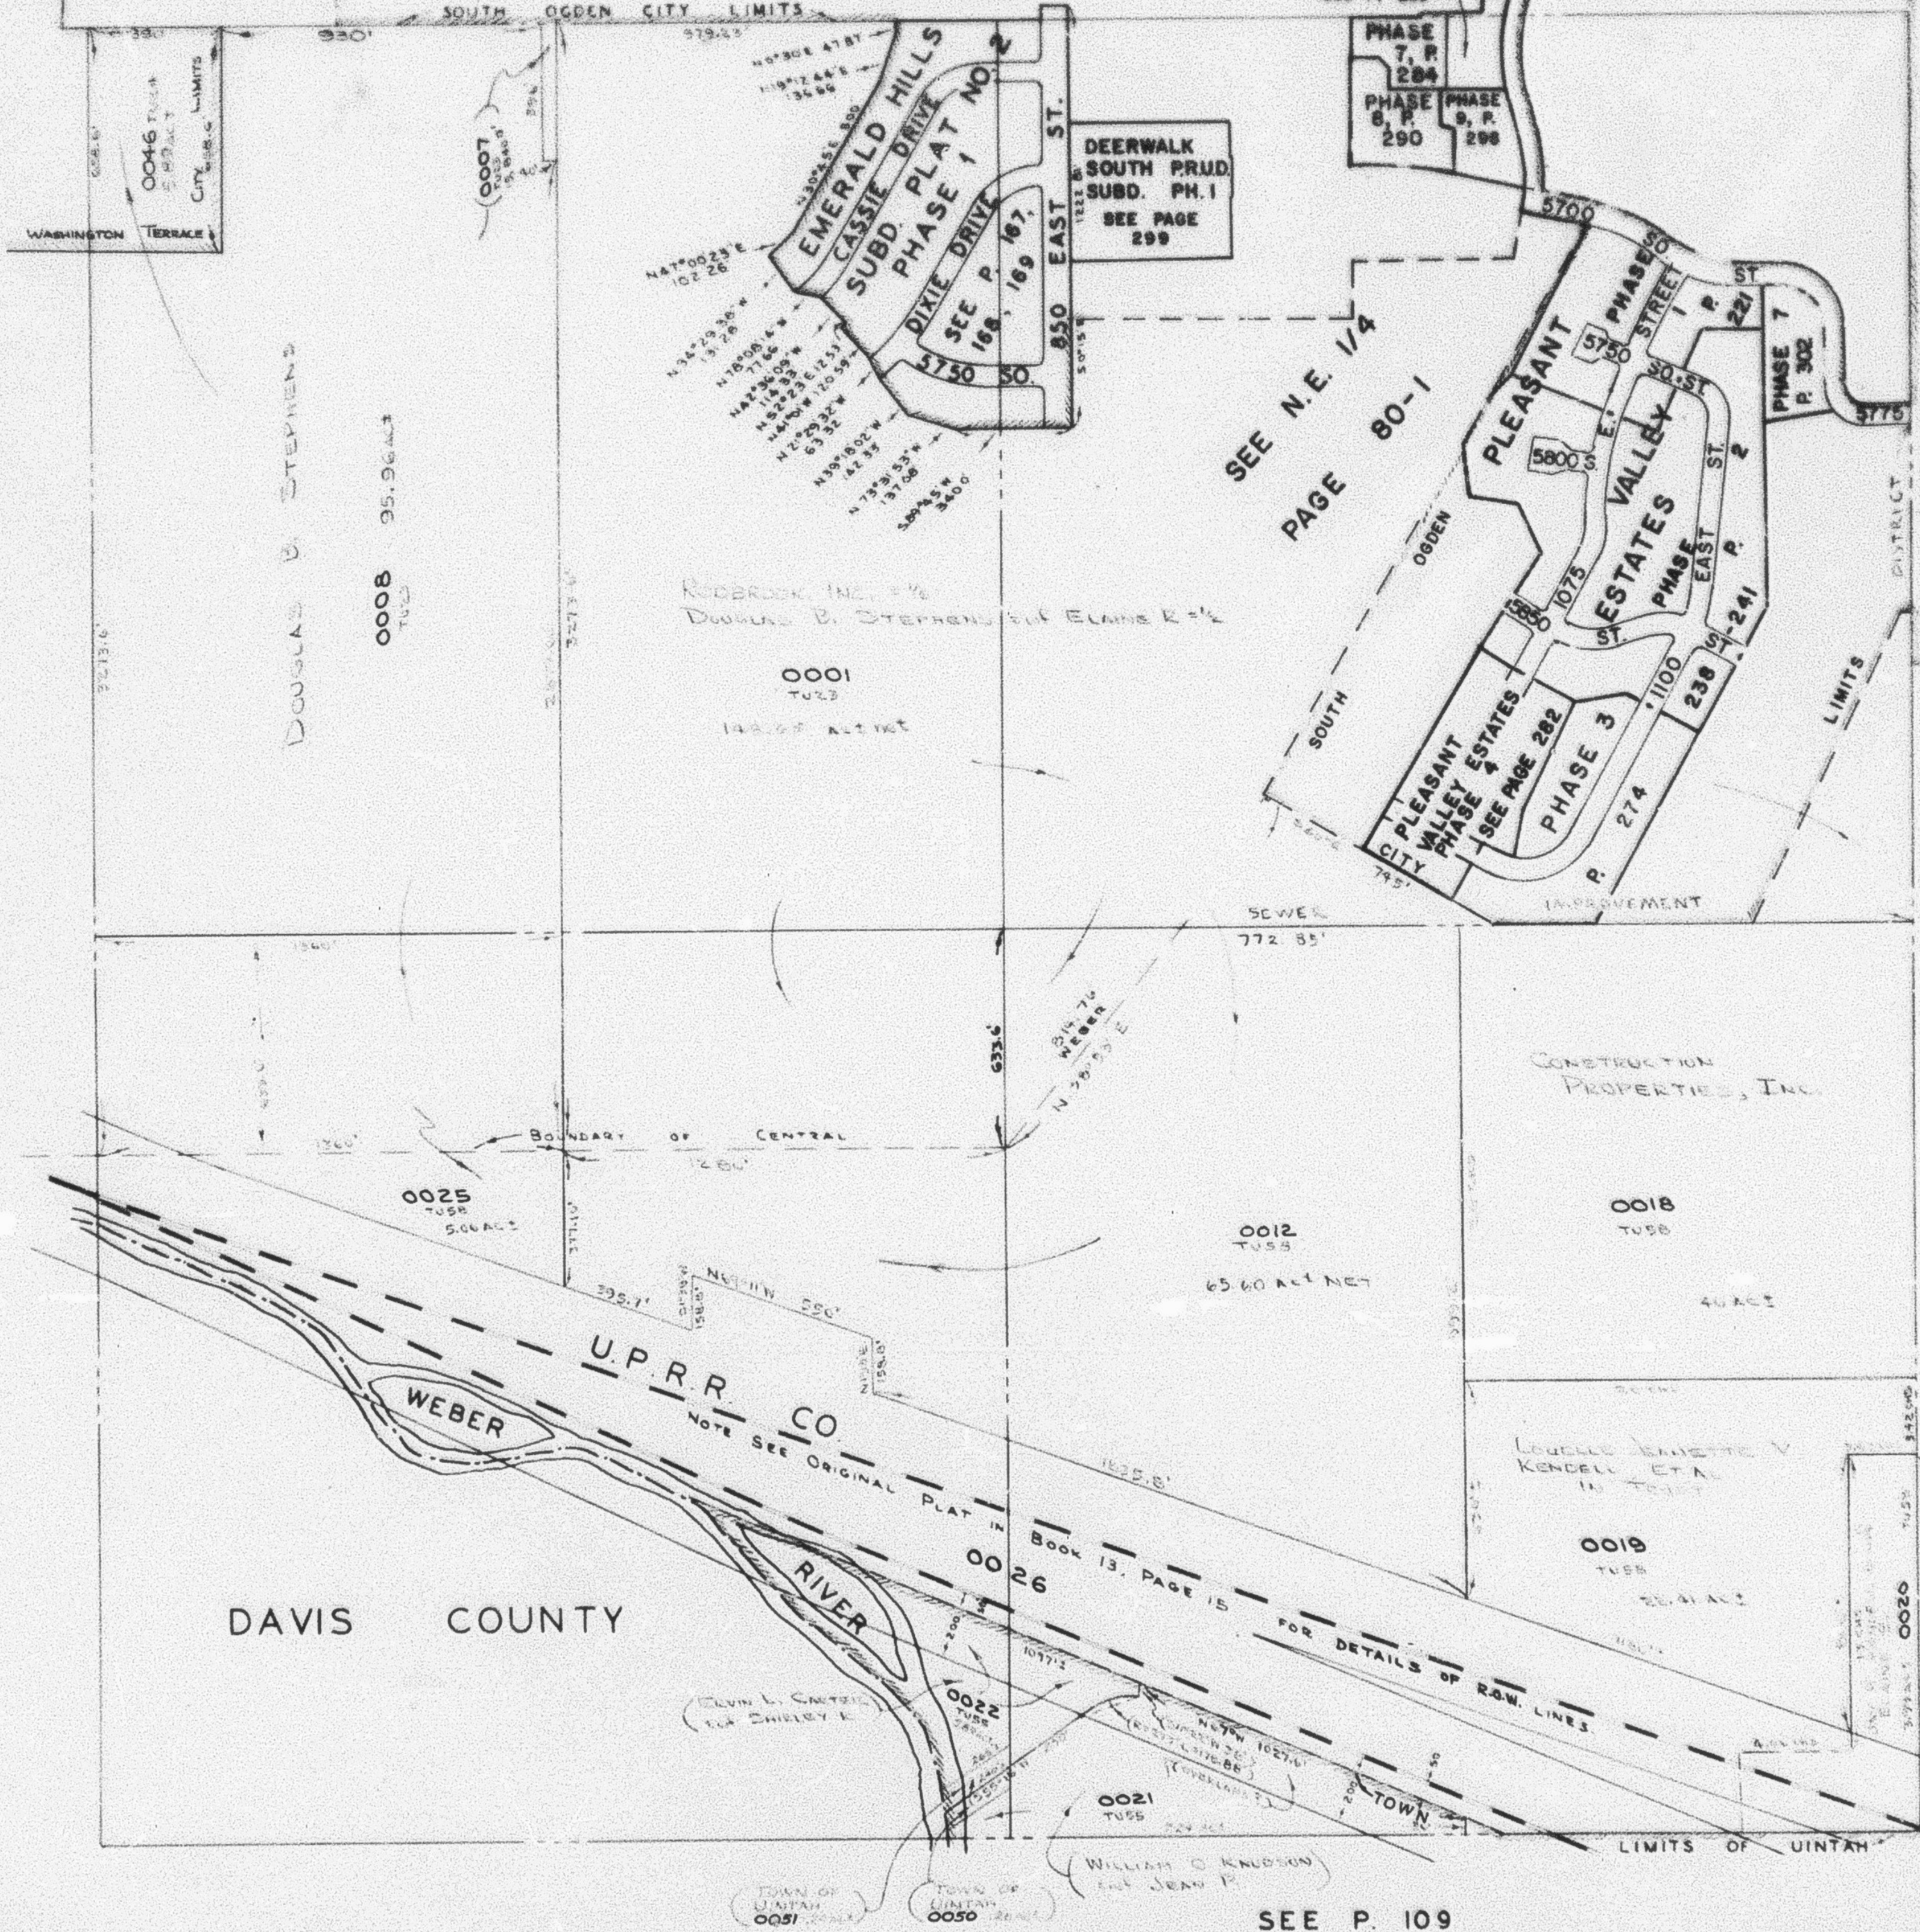

SEE P. 79

SEE P. 81

SEE P. 109