


NE 1/4
SECTION 22, T.5N., R.1W., S.L.B. & M.
 UTAH DISTRICT & SOUTH OGDEN CITY
 SCALE 1"=200'

TAXING UNITS 27, 62, 75,159, 326, 327

SEE PAGE 7

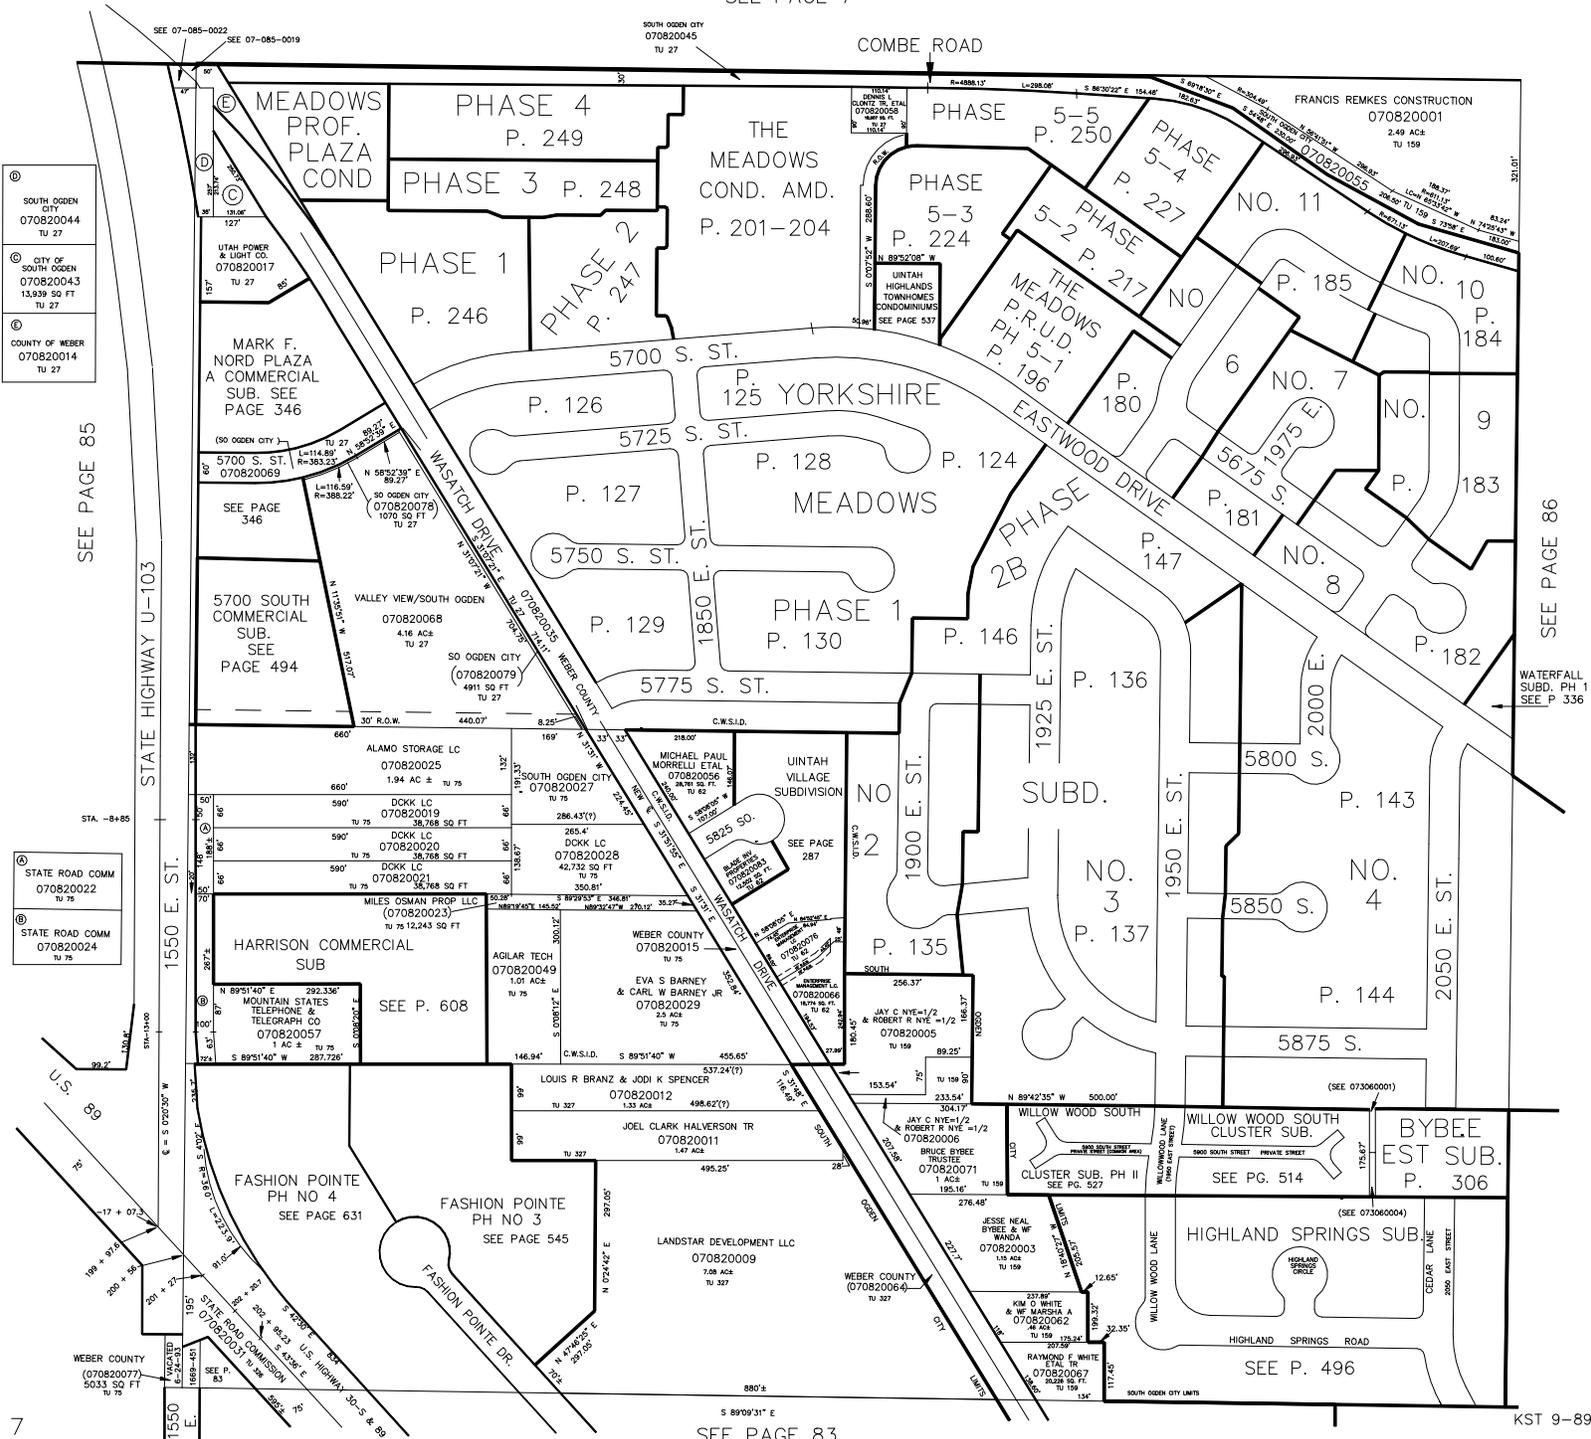

© SOUTH OGDEN CITY 070820044 TU 27
 © CITY OF SOUTH OGDEN 070820043 13,939 SQ FT TU 27
 © COUNTY OF WEBER 070820014 TU 27

STATE ROAD COMM 070820022 TU 75
 STATE ROAD COMM 070820024 TU 75

WEBER COUNTY (070820077) 5033 SQ FT
 SEE P. 83

SEE PAGE 85

SEE PAGE 86

WATERFALL SUBD. PH 1 SEE P 336

SEE PAGE 83