


NE 1/4  
**SECTION 22, T.5N., R.1W., S.L.B. & M.**  
 UTAH DISTRICT & SOUTH OGDEN CITY  
 SCALE 1"=200'

TAXING UNITS 27, 62, 75, 159

SEE PAGE 7

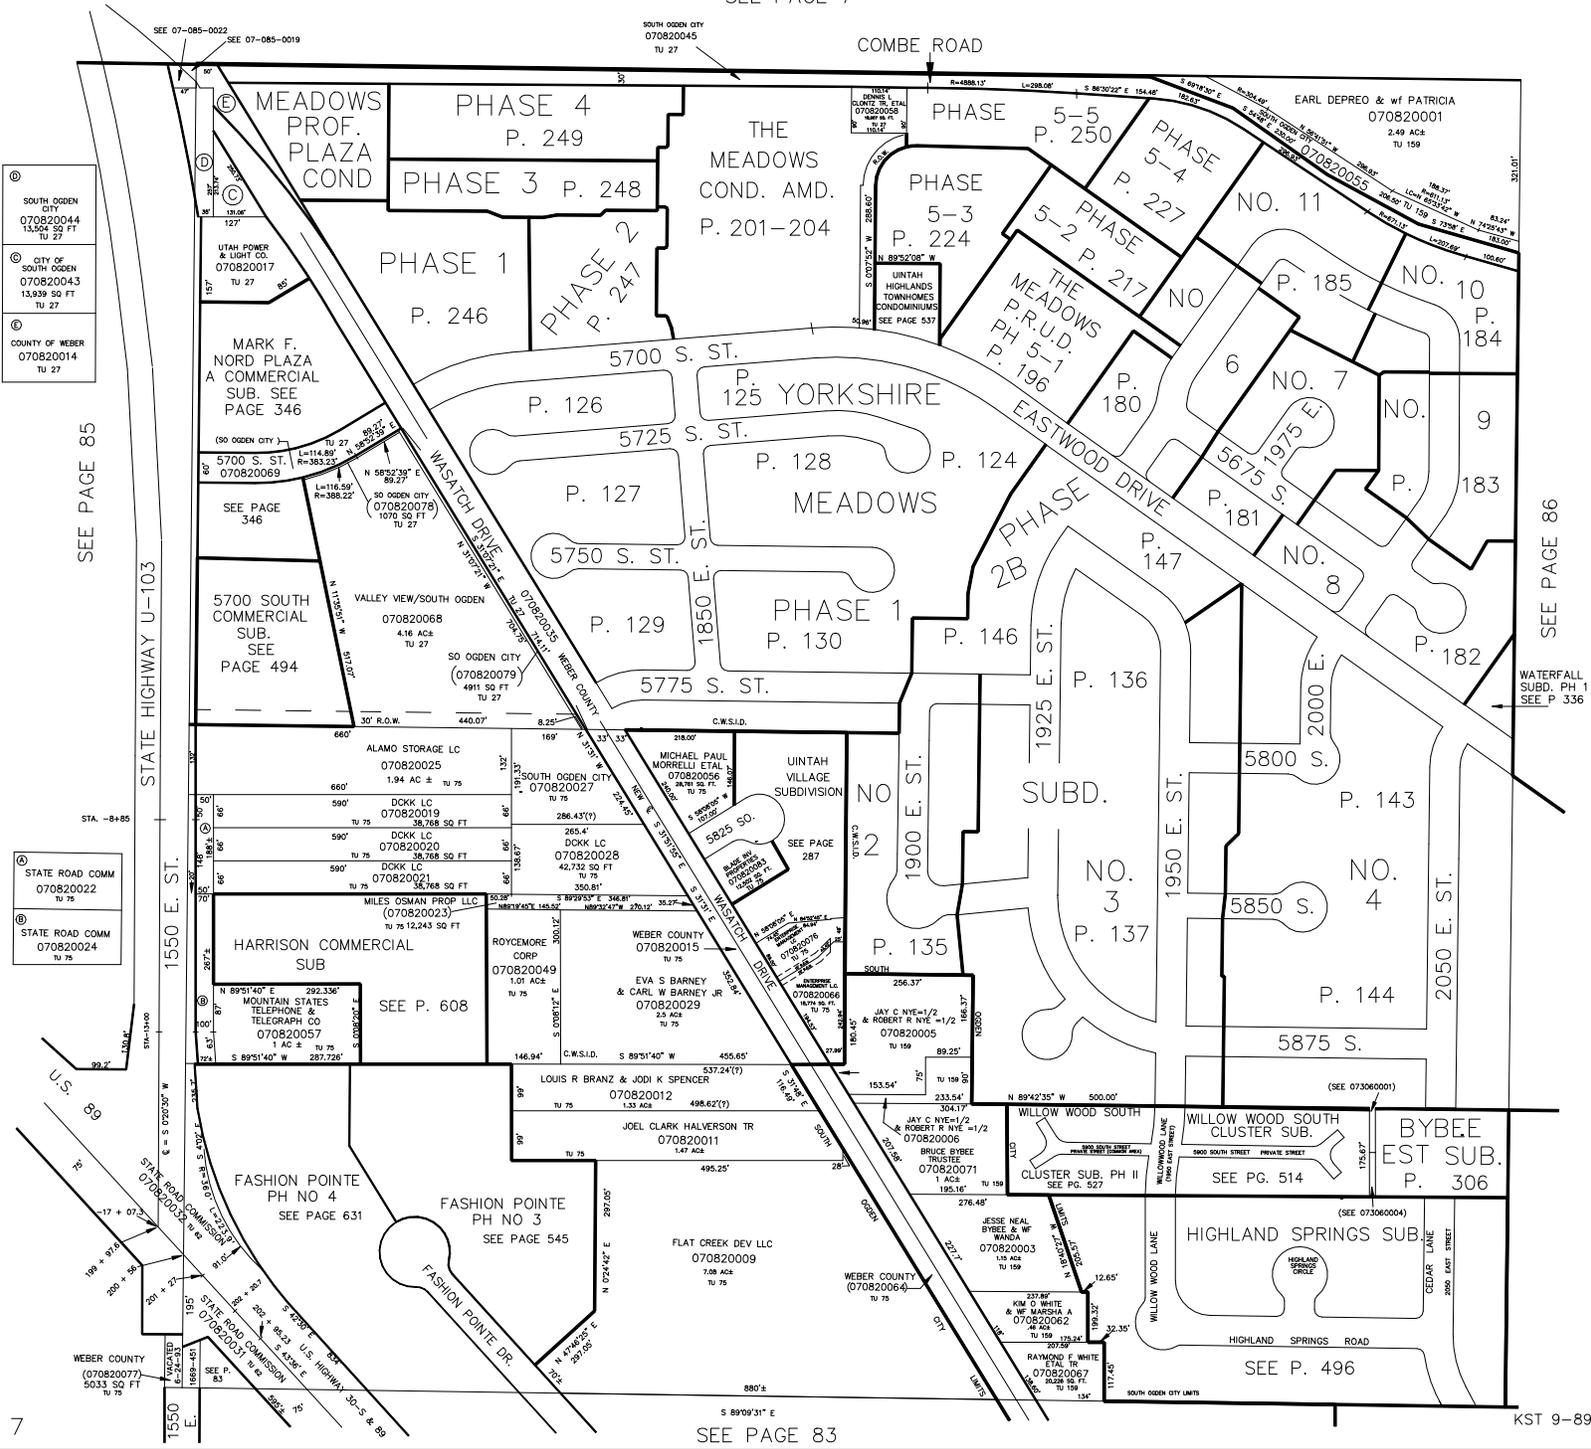

① SOUTH OGDEN CITY  
 070820044  
 1304 SQ FT  
 TU 27

② CITY OF SOUTH OGDEN  
 070820043  
 13,939 SQ FT  
 TU 27

③ COUNTY OF WEBER  
 070820014  
 TU 27

④ STATE ROAD COMM  
 070820022  
 TU 75

⑤ STATE ROAD COMM  
 070820024  
 TU 75

WEBER COUNTY  
 (070820077)  
 5033 SQ FT  
 TU 75

SEE PAGE 85

SEE PAGE 86

WATERFALL  
 SUBD. PH 1  
 SEE P 336

SEE PAGE 83