


NE 1/4
SECTION 22, T.5N., R.1W., S.L.B. & M.
 UINAH DISTRICT & SOUTH OGDEN CITY
 SCALE 1"=200'

TAXING UNITS 27, 62, 75, 159

SEE PAGE 7

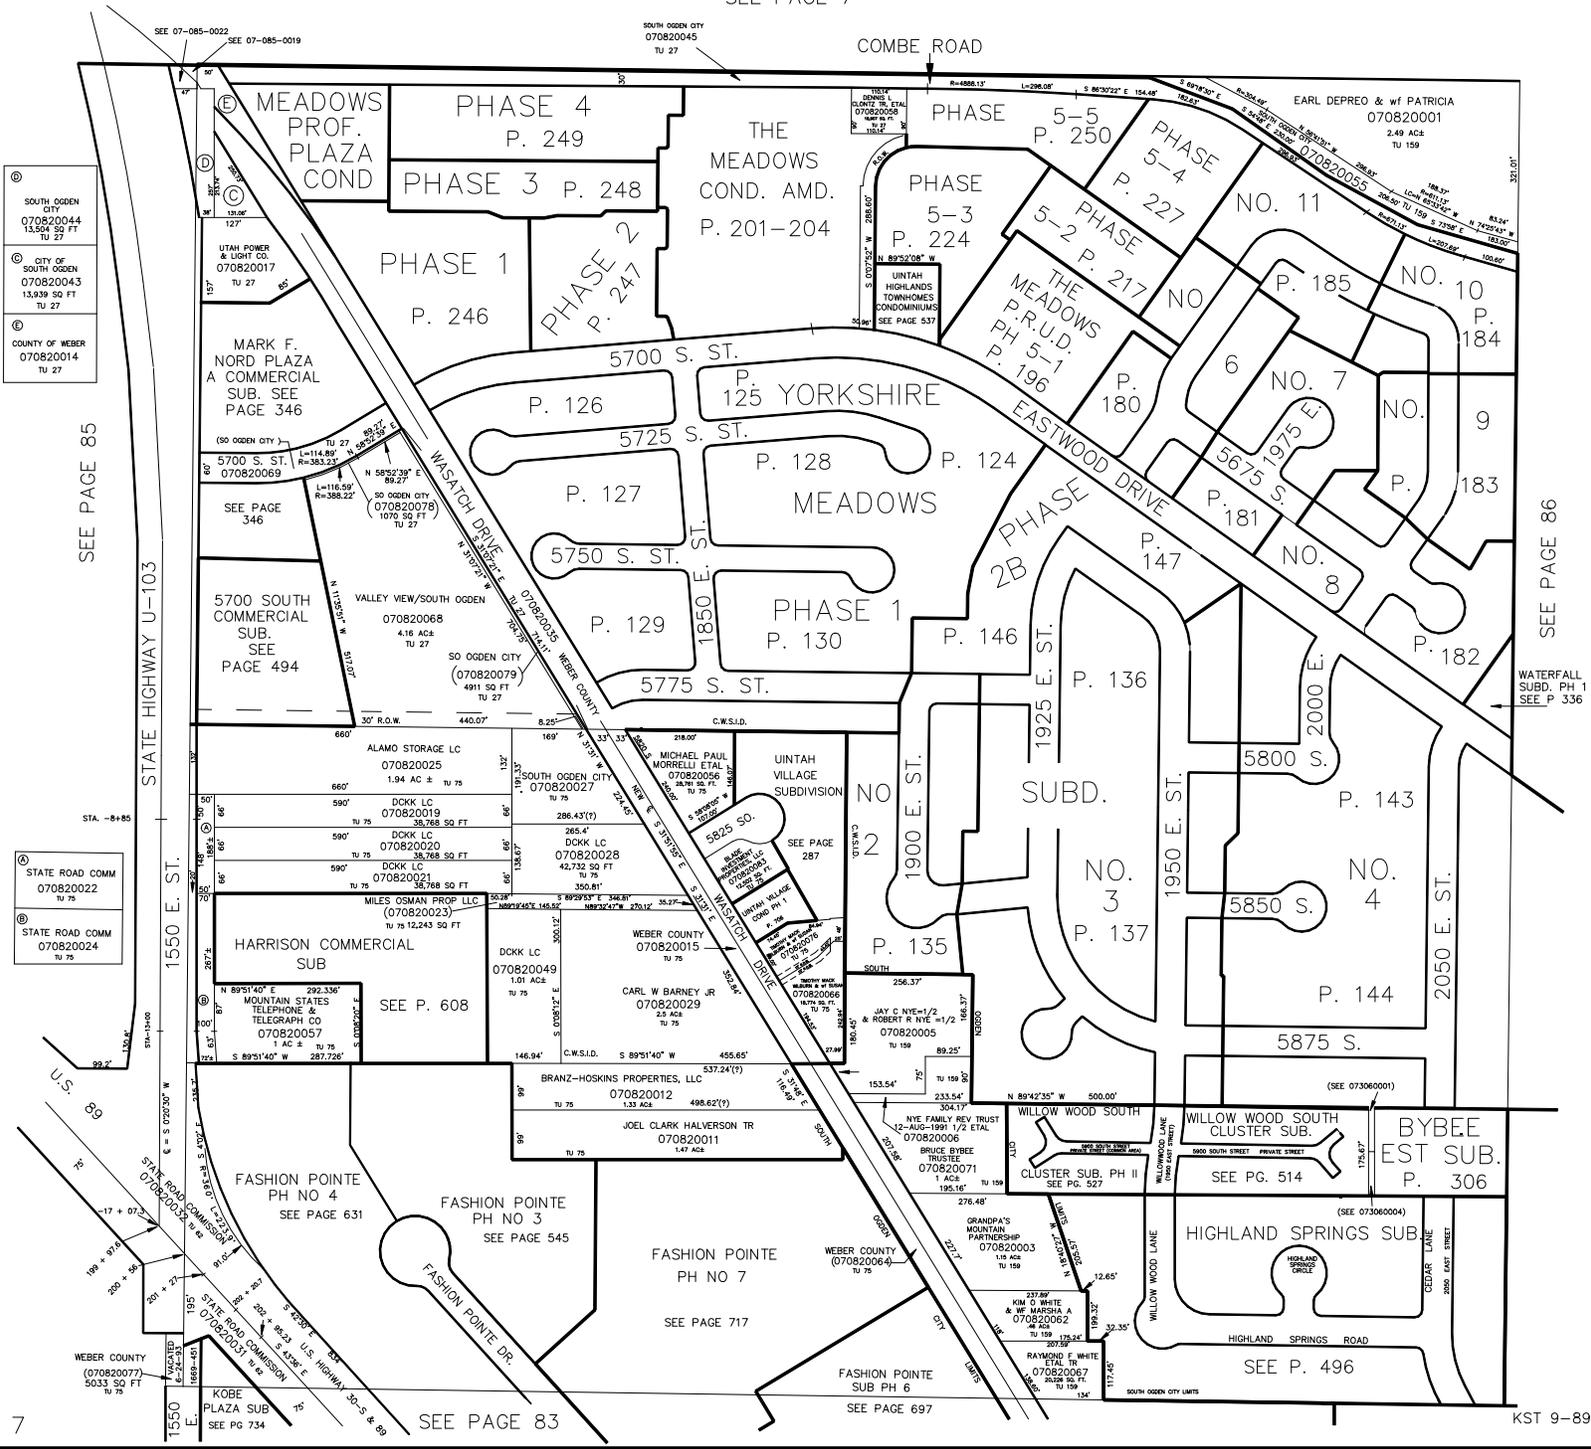

© SOUTH OGDEN CITY
 070820044
 1324 SQ FT
 TU 27

© CITY OF SOUTH OGDEN
 070820043
 1339 SQ FT
 TU 27

© COUNTY OF WEBER
 070820014
 TU 27

STATE ROAD COMM
 070820022
 TU 75

STATE ROAD COMM
 070820024
 TU 75

WEBER COUNTY
 (070820077)
 5033 SQ FT
 TU 75

KOBE
 PLAZA SUB
 SEE PG 734

SEE PAGE 86