


NE 1/4  
**SECTION 22, T.5N., R.1W., S.L.B. & M.**  
 UINAH DISTRICT & SOUTH OGDEN CITY  
 SCALE 1"=200'

TAXING UNITS 27, 62, 75, 159

SEE PAGE 7

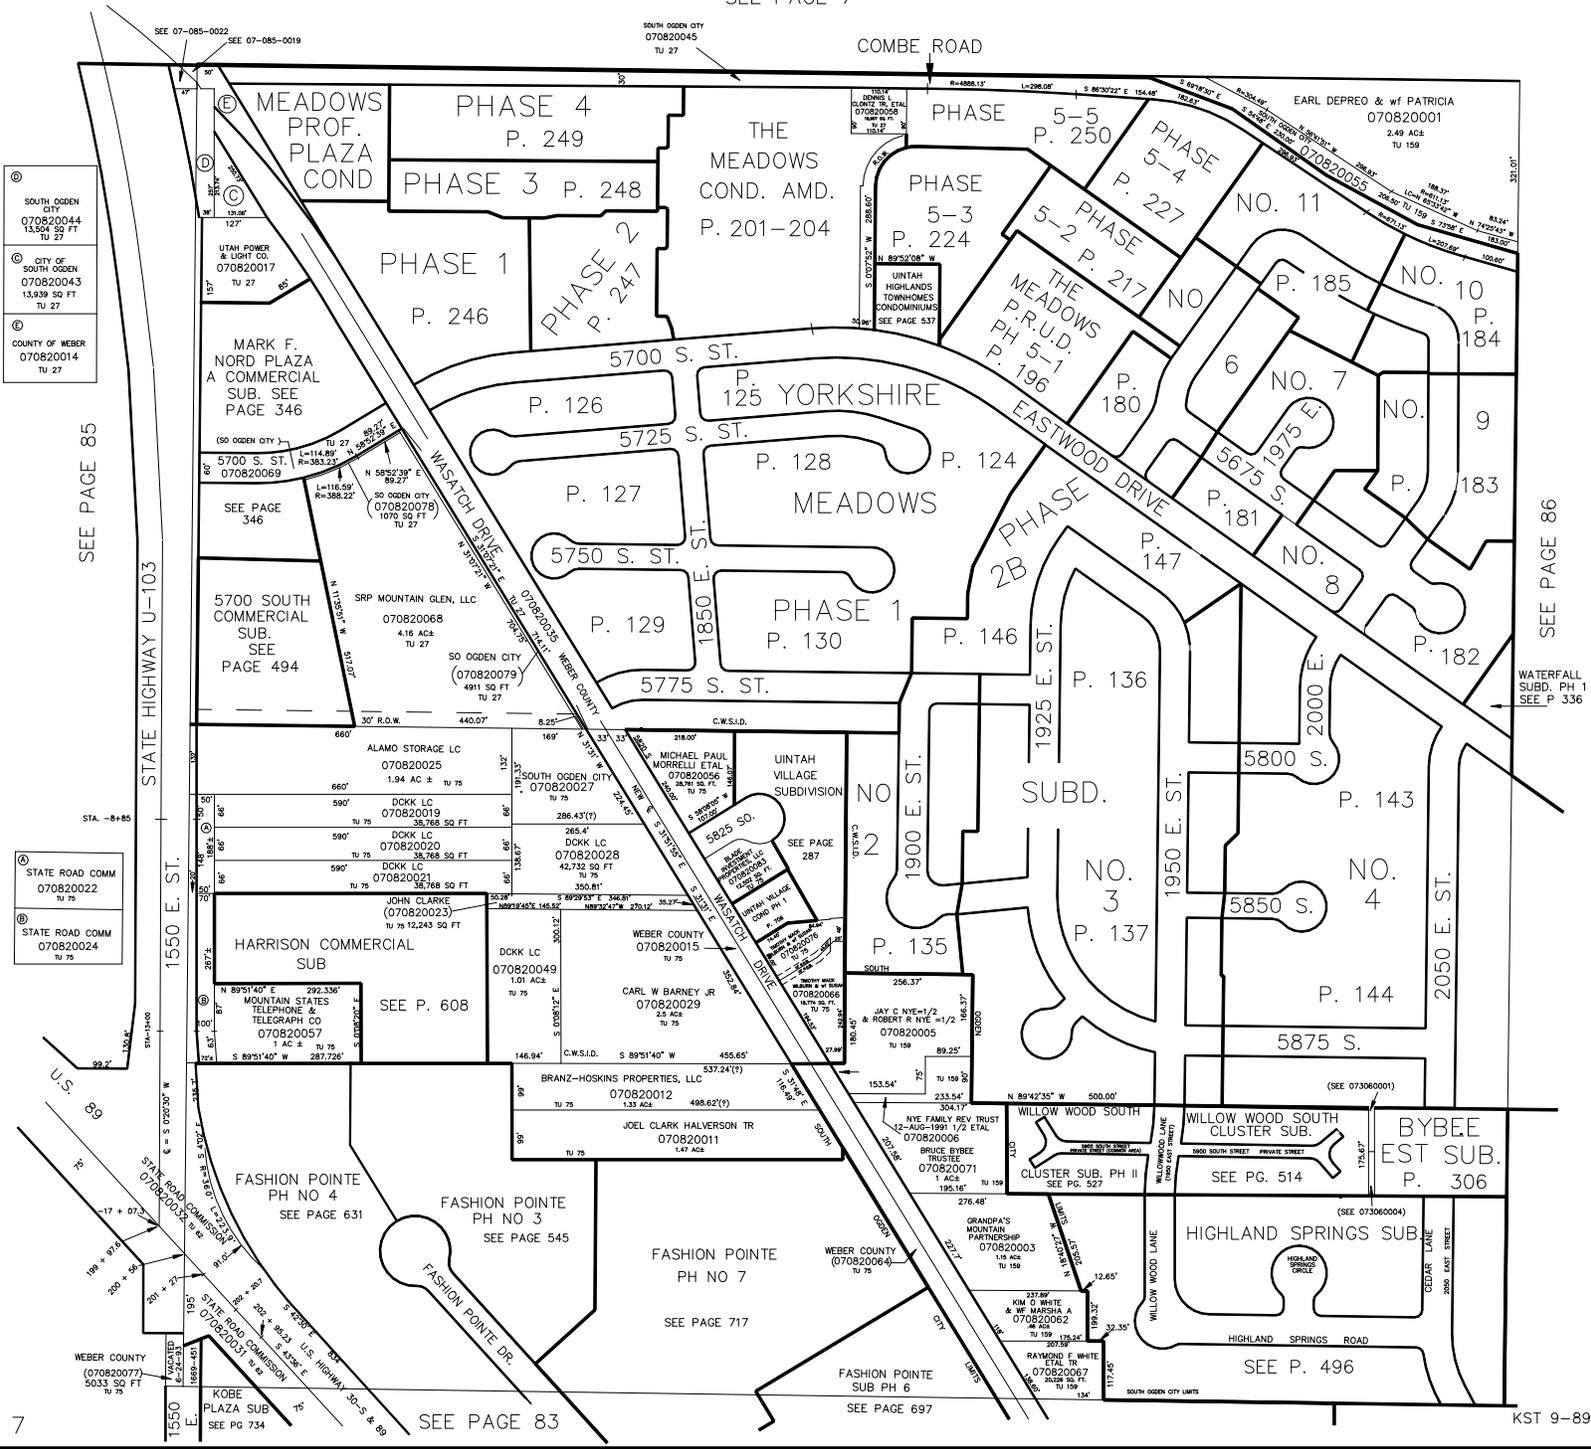

© SOUTH OGDEN CITY  
 070820044  
 1324 SQ FT  
 TU 27

© CITY OF SOUTH OGDEN  
 070820043  
 1339 SQ FT  
 TU 27

© COUNTY OF WEBER  
 070820014  
 TU 27

STATE ROAD COMM  
 070820022  
 TU 75

STATE ROAD COMM  
 070820024  
 TU 75

WEBER COUNTY  
 (070820077)  
 5033 SQ FT  
 TU 75

KOBE  
 PLAZA SUB  
 SEE PG 734

SEE PAGE 86

KST 9-89