


N.W. 1/4
SECTION 22, T.5N., R.1W., S.L.B.&M.
UINTAH DISTRICT & SOUTH OGDEN CITY
SCALE 1"=200'

TAXING UNIT: 27,50,75,381

SEE PAGE 4

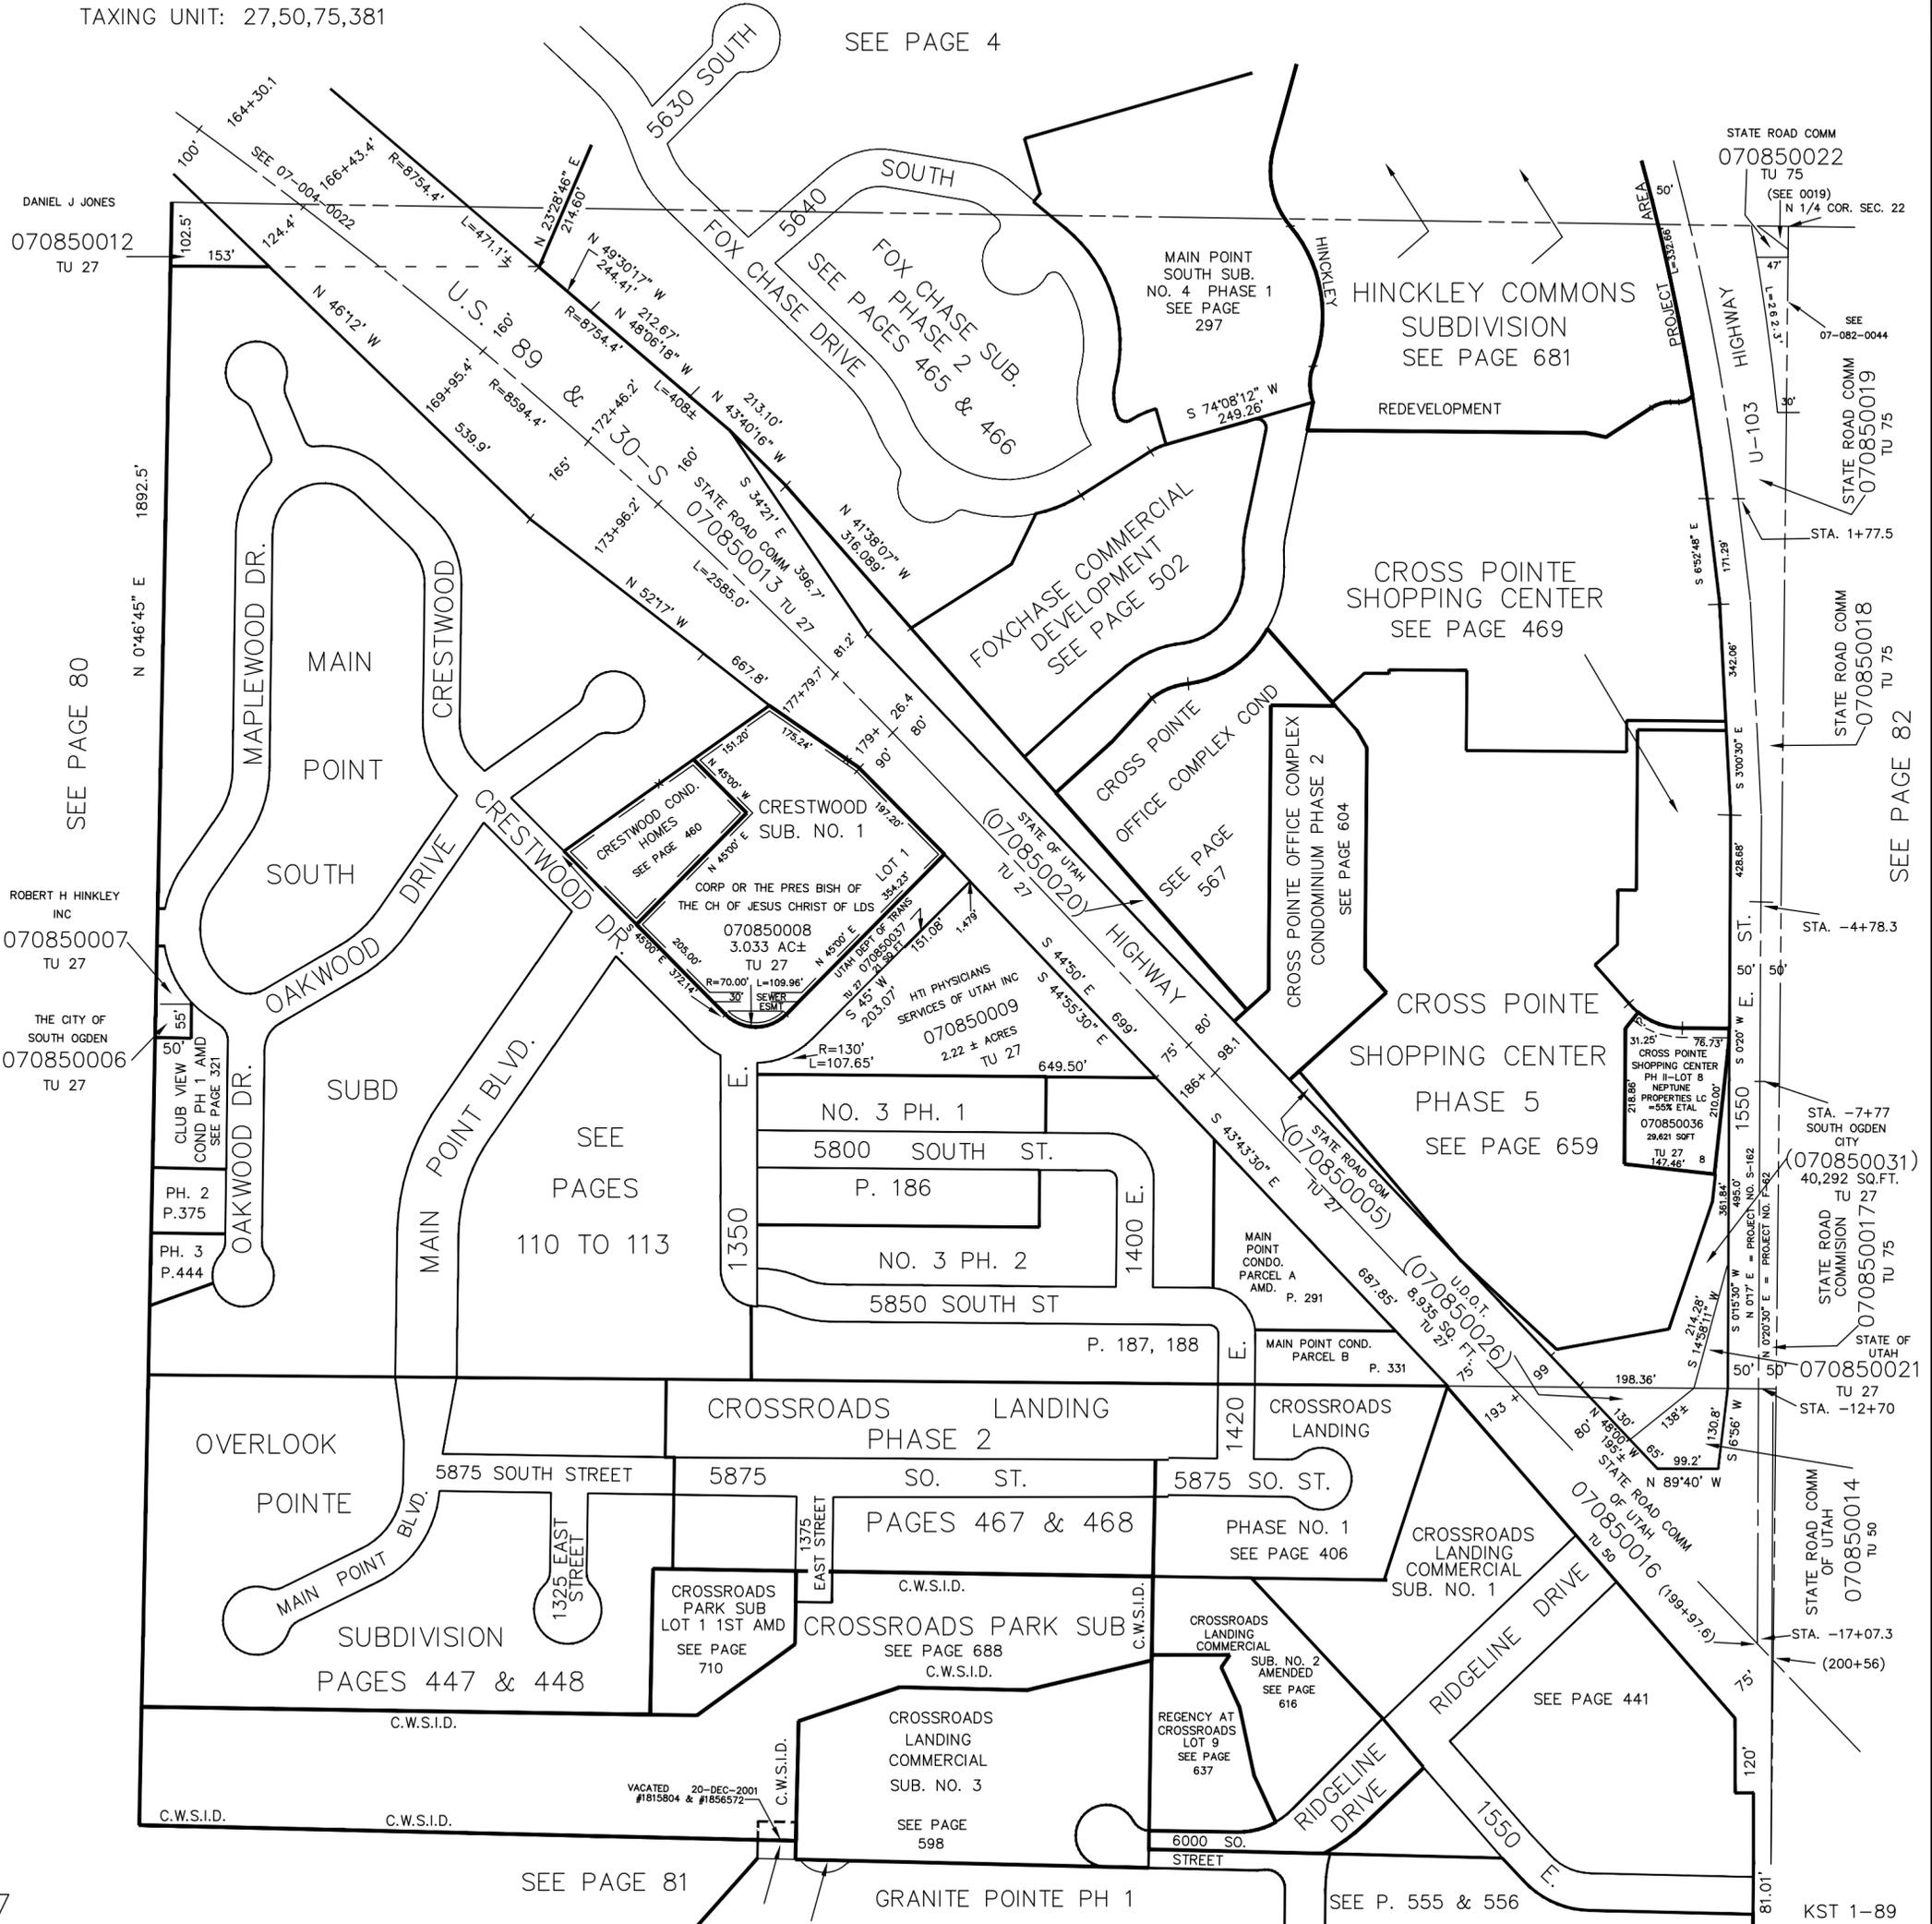

DANIEL J JONES
070850012
TU 27

ROBERT H HINKLEY
INC
070850007
TU 27

THE CITY OF
SOUTH OGDEN
070850006
TU 27

STATE ROAD COMM
070850022
TU 75
(SEE 0019)
N 1/4 COR. SEC. 22

SEE
07-082-0044
STATE ROAD COMM
070850019
TU 75

STATE ROAD COMM
070850018
TU 75

STATE ROAD COMM
070850031
TU 27
40,292 SQ.FT.

STATE OF UTAH
070850021
TU 27
STA. -12+70

STATE ROAD COMM
OF UTAH
070850014
TU 80