

N.W. 1/4
SECTION 23, T.5N., R.1W., S.L.B. & M.


IN WEBER COUNTY & SOUTH OGDEN CITY

TAXING UNITS: 54, 159, 311

SCALE 1" = 200'
SEE PAGE 121

GEM DEV CO. LLC
(070860061)
1568 SQ FT

UNTAH HIGHLANDS WATER SEWER IMP DIST
(070860041)
16,900 SQ. FT.

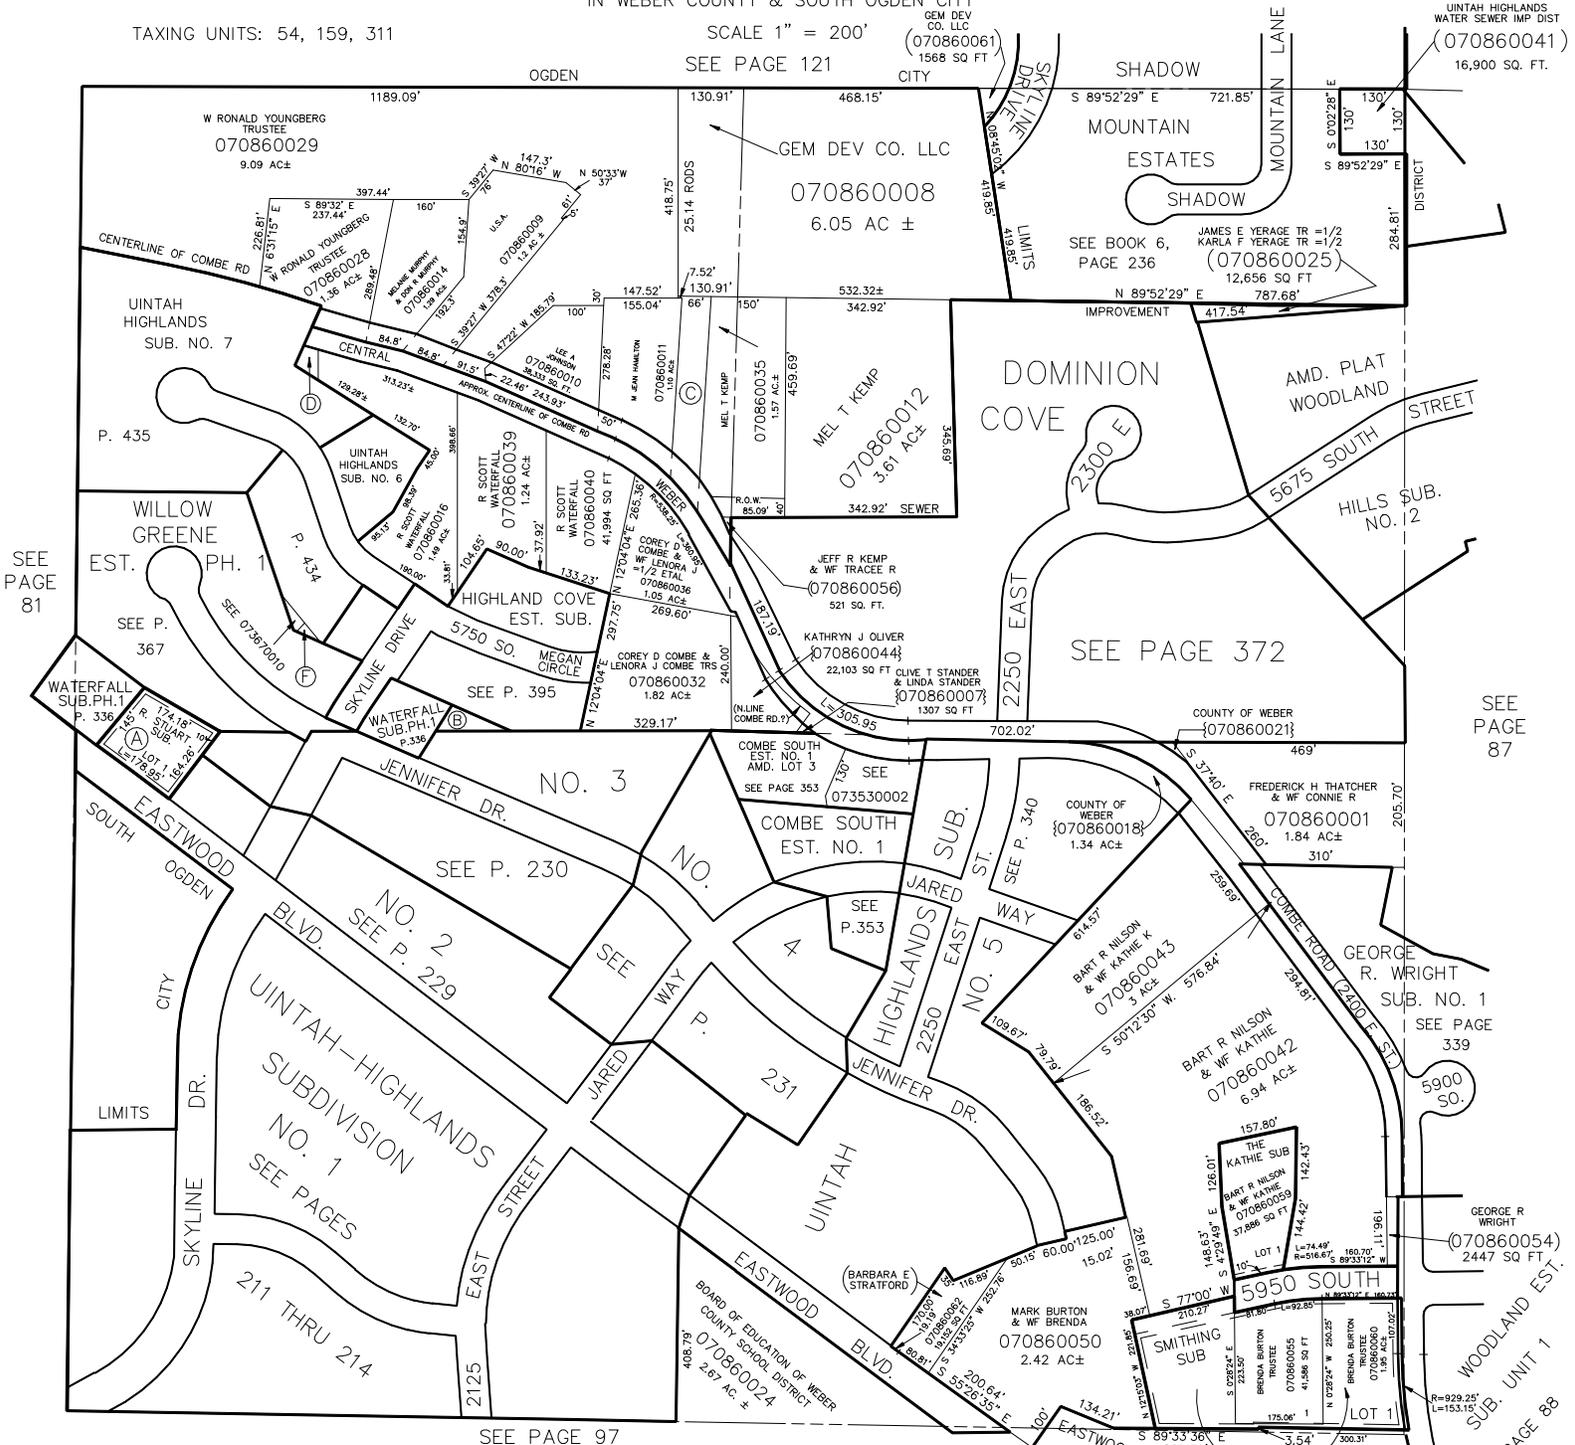

SEE PAGE 81

SEE PAGE 87

SEE PAGE 97

SEE PAGE 235

SEE PAGE 88

A RONALD K STUART & WF CHRISTINE F 070860051 27,085 SQ. FT.	TB STEVEN N WATHEN & BARBARA E WATHEN 070860049 4,395 SQ. FT.	TC GEM DEV CO LLC 070860015	D R SCOTT WATERFALL 070860045 3,119 SQ. FT.	TF MARK E BAXTER & WF SANDRA C 070860058 576 SQ. FT.
--	--	-----------------------------------	--	---