

N.W. 1/4
SECTION 23, T.5N., R.1W., S.L.B. & M.


TAXING UNITS: 54, 159, 311

IN WEBER COUNTY & SOUTH OGDEN CITY

SCALE 1" = 200'

GEM DEV CO. LLC
(070860061)
1568 SQ. FT.
TU: 54

UNTAH HIGHLANDS
WATER SEWER IMP DIST
(070860041)
16,900 SQ. FT.
TU: 54

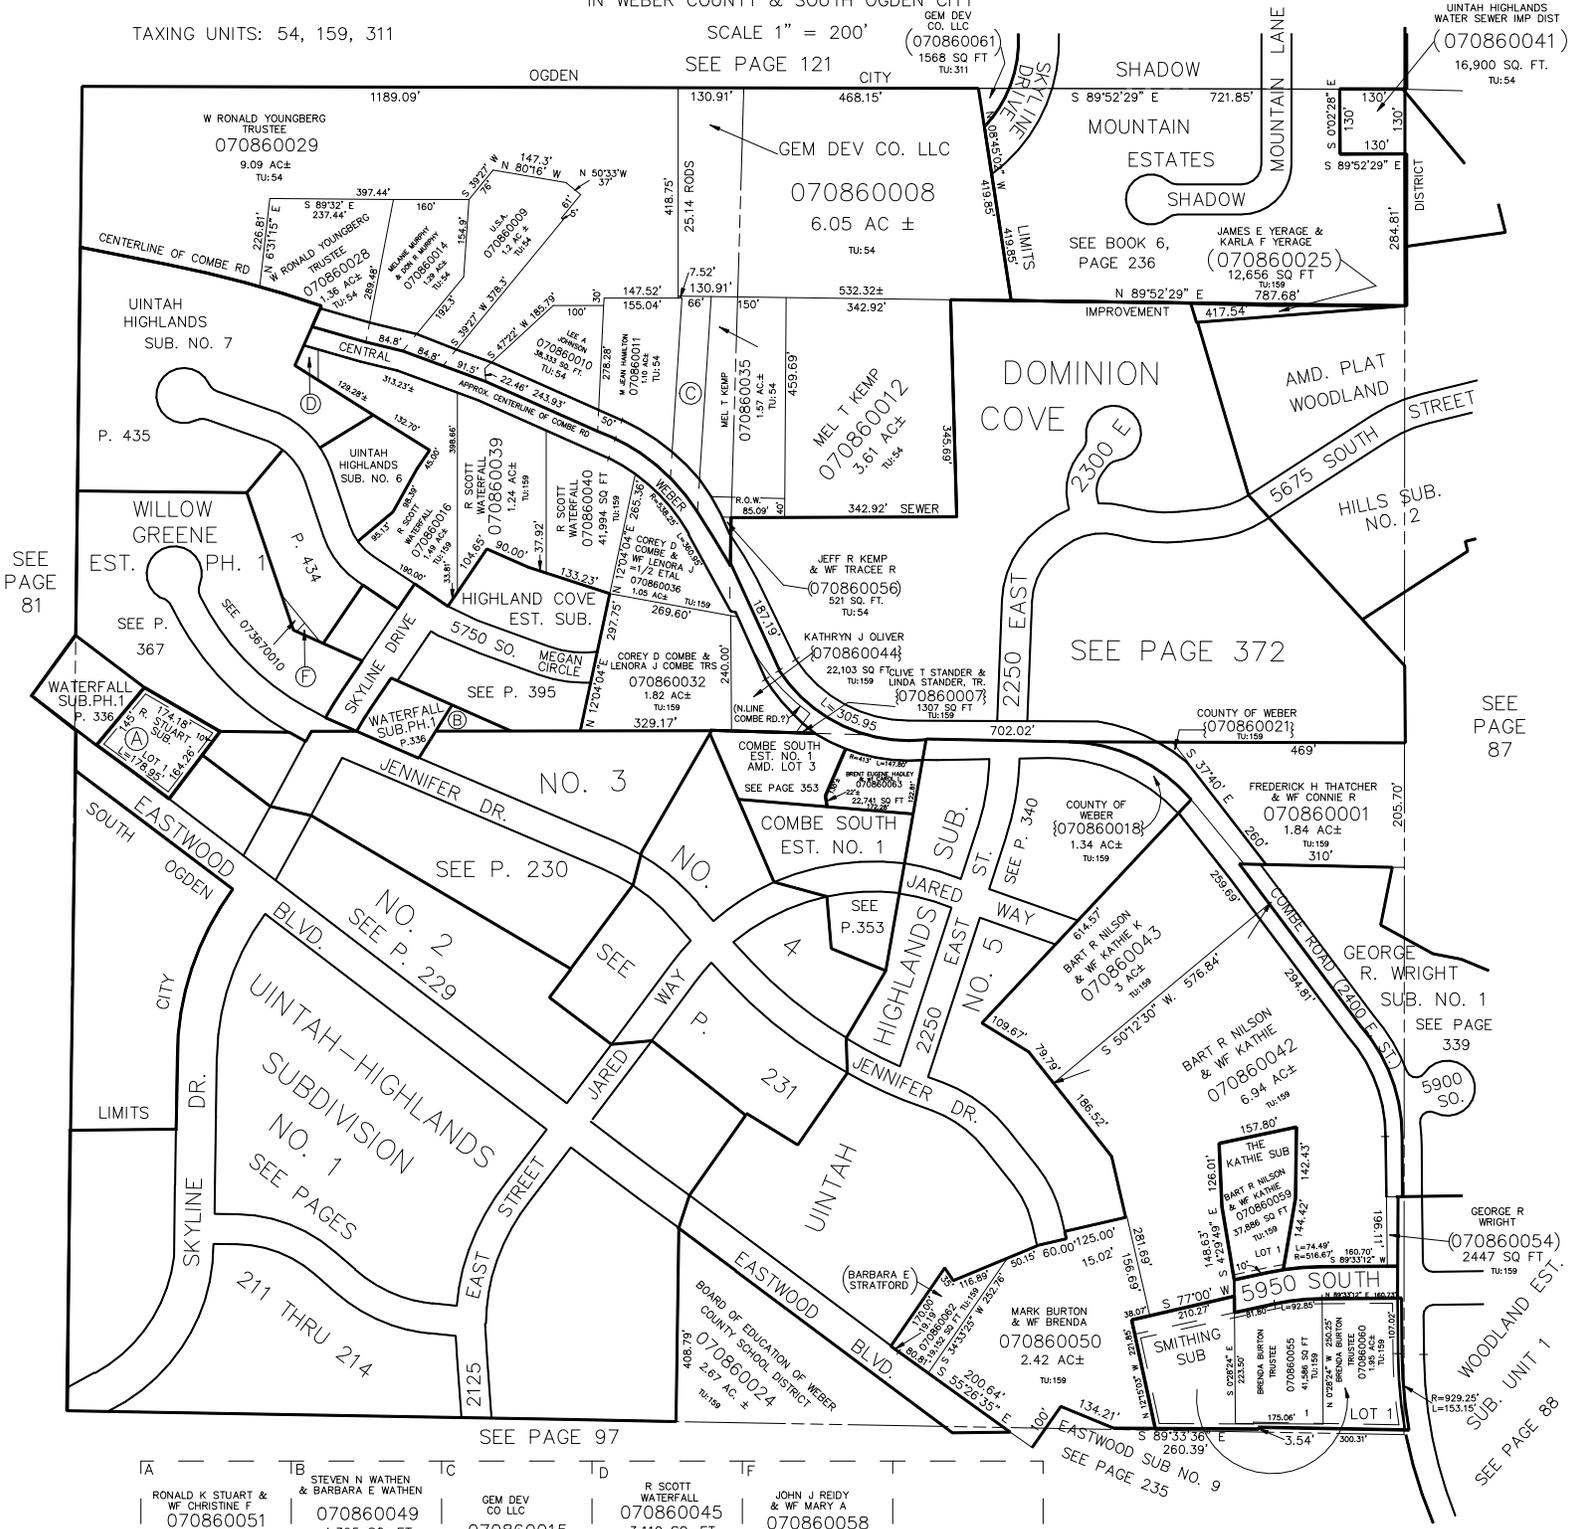

SEE PAGE 81

SEE PAGE 87

SEE PAGE 88

SEE PAGE 97

SEE PAGE 235

<p>A RONALD K STUART & WF CHRISTINE F 070860051 27,085 SQ. FT. TU: 159</p>	<p>B STEVEN N WATHEN & BARBARA E WATHEN 070860049 4,395 SQ. FT. TU: 159</p>	<p>C GEM DEV CO LLC 070860015 TU: 54</p>	<p>D R SCOTT WATERFALL 070860045 3,119 SQ. FT. TU: 159</p>	<p>F JOHN J REIDY & WF MARY A 070860058 576 SQ. FT. TU: 159</p>
--	---	--	--	---