


N.W. 1/4
SECTION 23, T.5N., R.1W., S.L.B. & M.

IN WEBER COUNTY & SOUTH OGDEN CITY

SCALE 1" = 200'

TAXING UNITS: 54, 159, 311

SEE PAGE 121

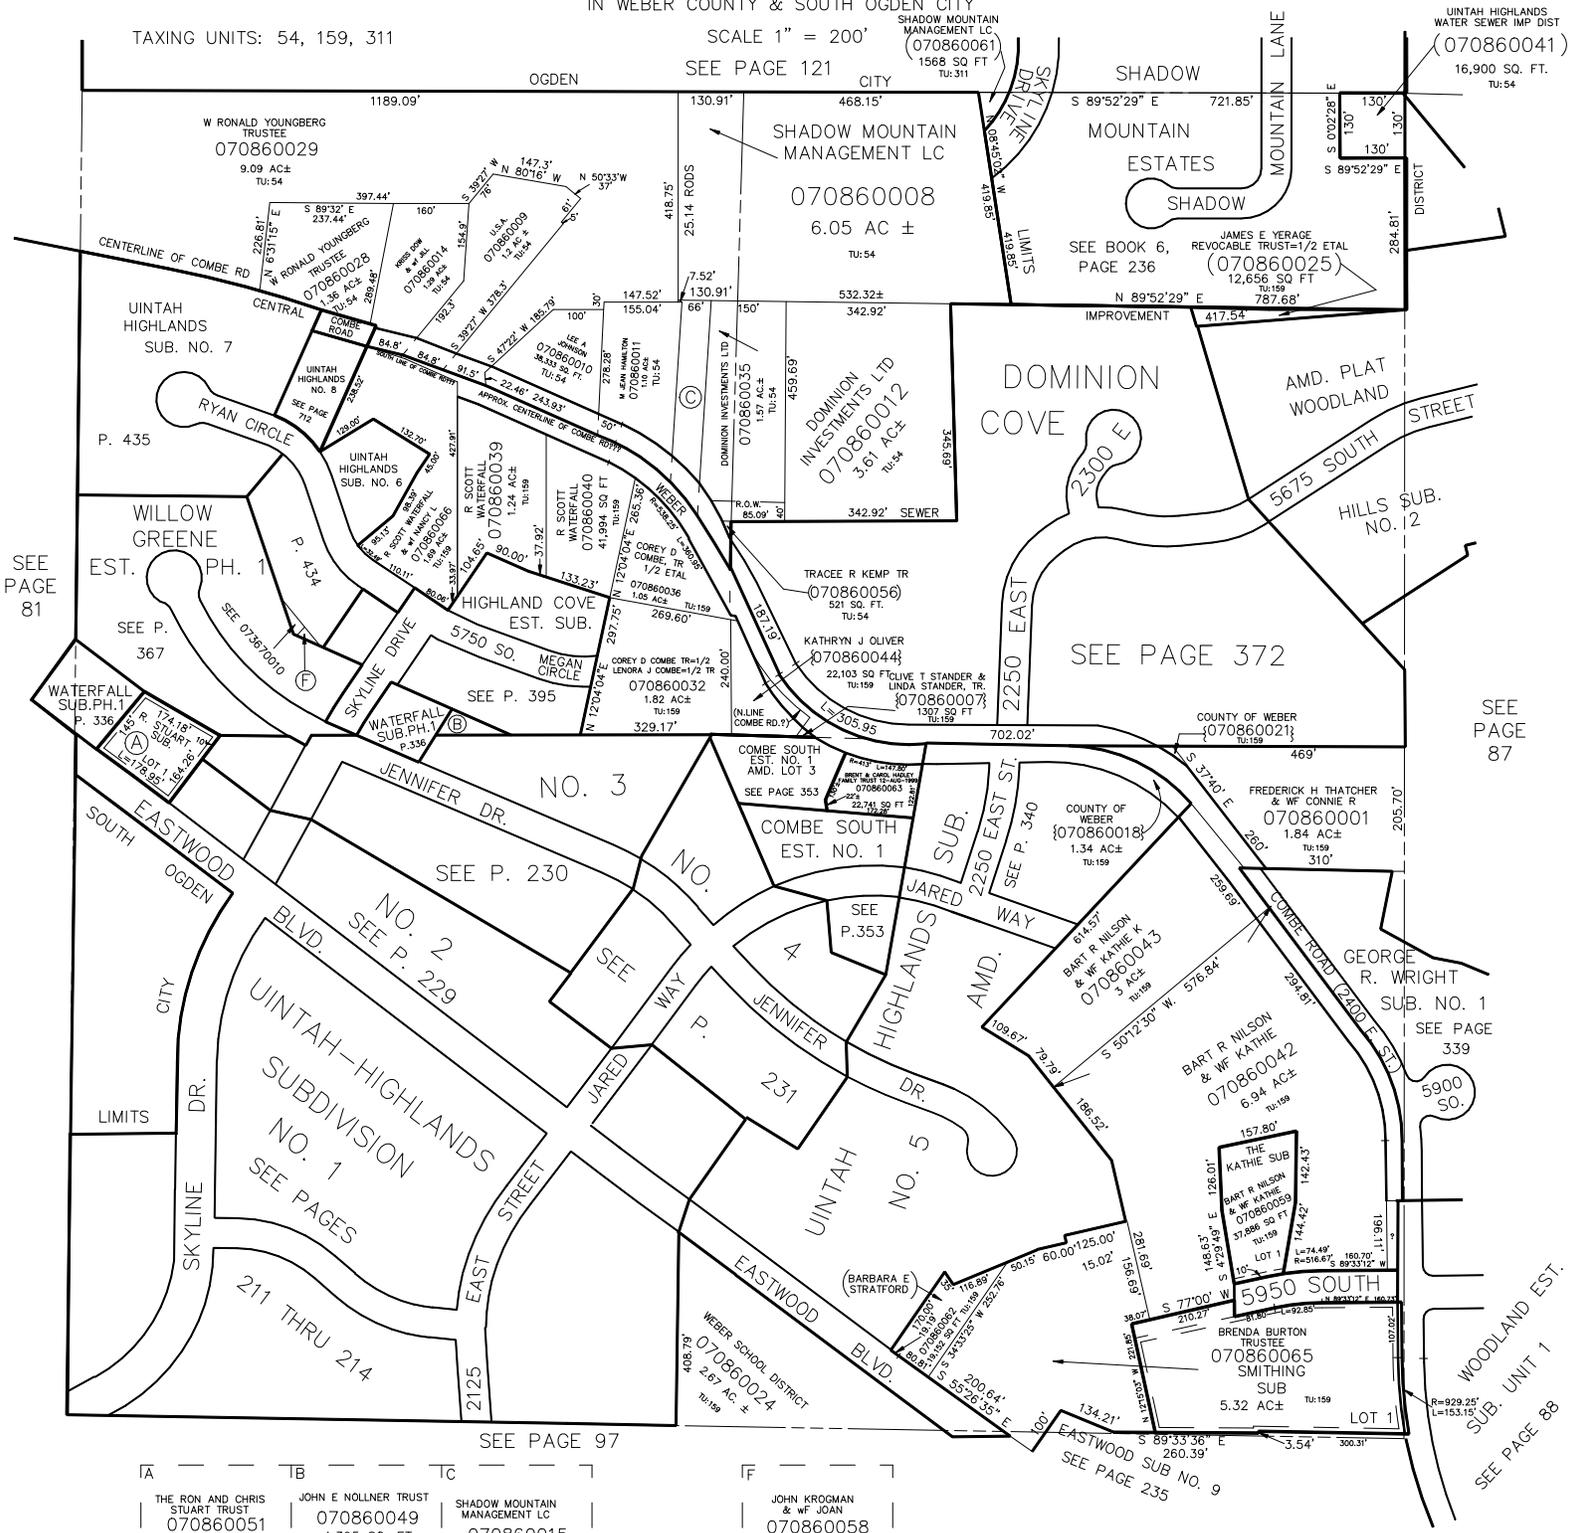

SEE PAGE 81

SEE PAGE 87

SEE PAGE 88

SEE PAGE 97

SEE PAGE 235

A THE RON AND CHRIS STUART TRUST 070860051 27,085 SQ. FT. TU:159	B JOHN E NOLLNER TRUST 070860049 4,395 SQ. FT. TU:159	C SHADOW MOUNTAIN MANAGEMENT LC 070860015 TU:54
--	---	--

F JOHN KROGMAN & W/ JOAN 070860058 576 SQ. FT. TU:159
