


N.W. 1/4
SECTION 23, T.5N., R.1W., S.L.B. & M.
IN WEBER COUNTY & SOUTH OGDEN CITY

TAXING UNITS: 54, 159

SCALE 1" = 200'
SEE PAGE 121

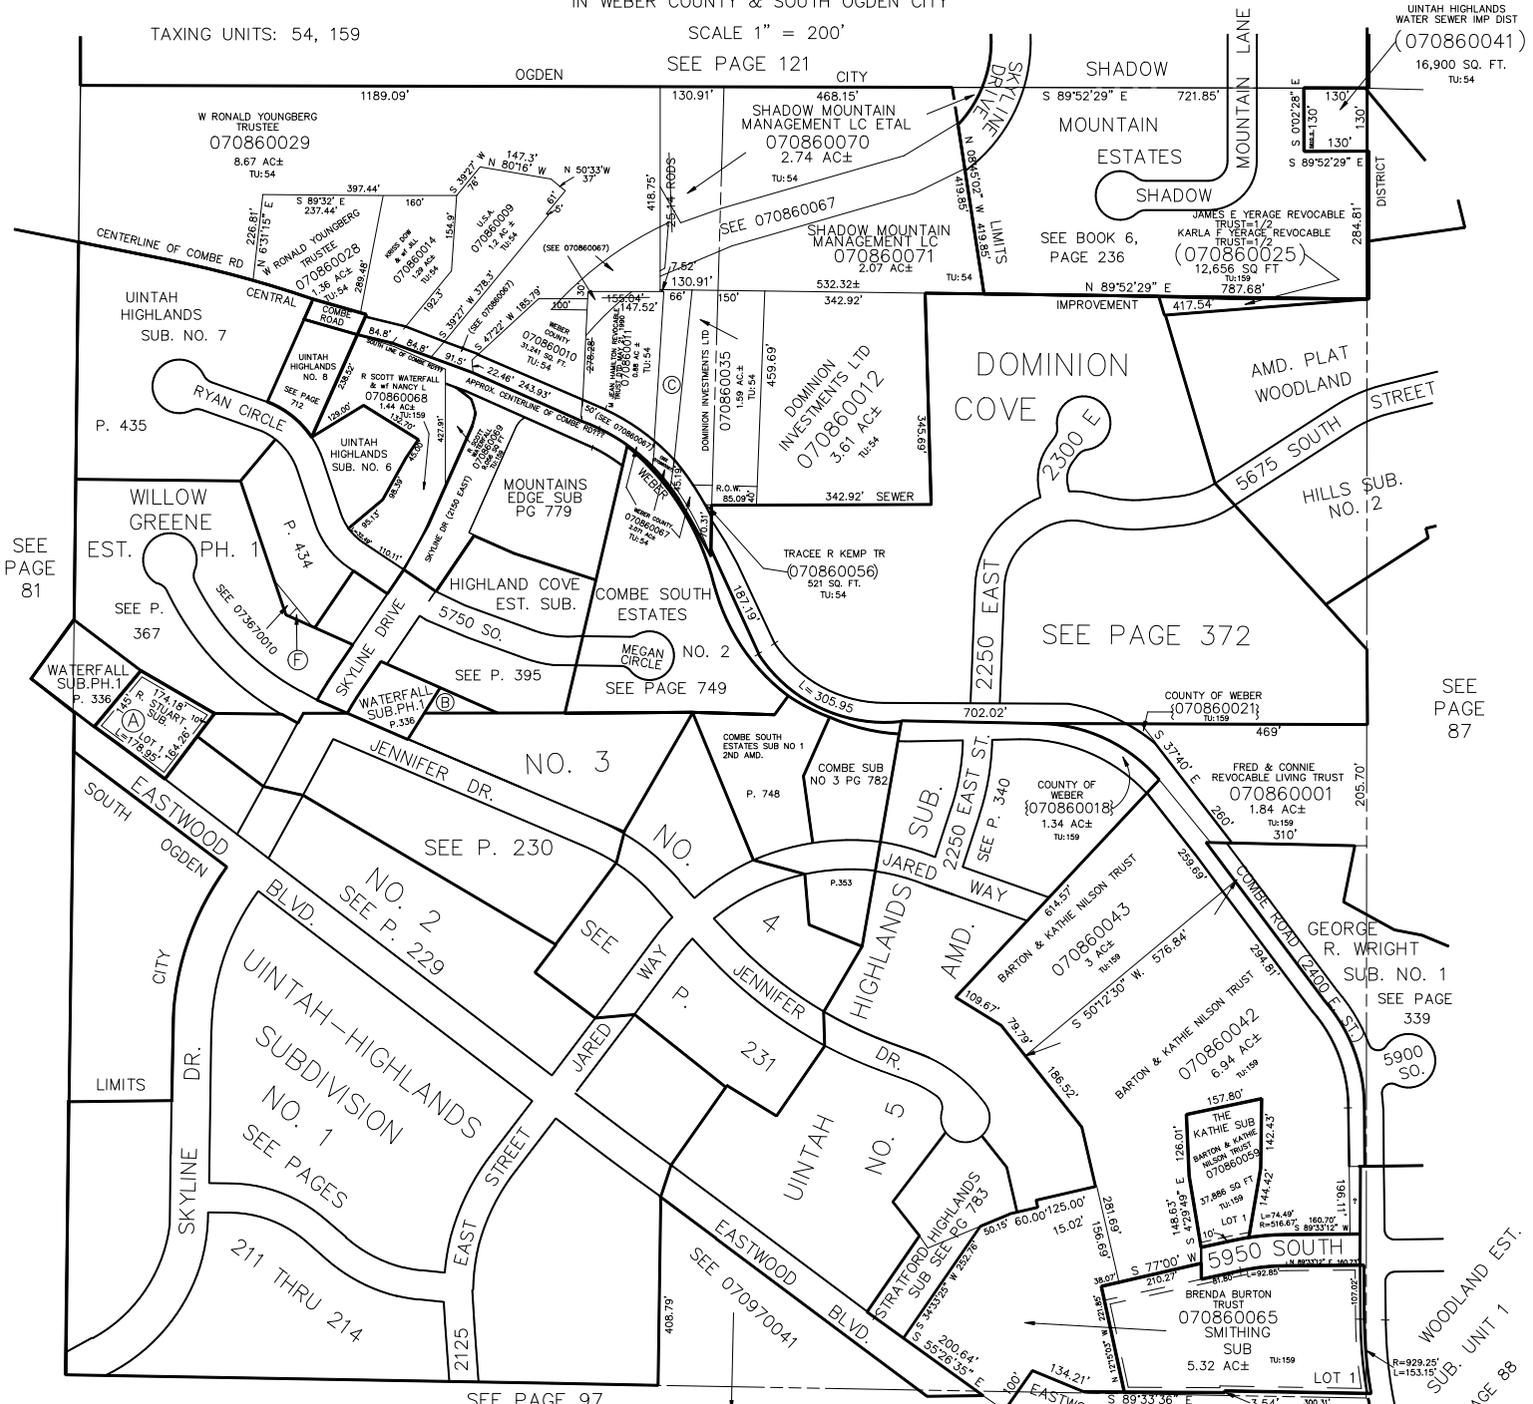

<p>A THE RON AND CHRIS STUART TRUST D TD 22ND OCT. 2008 070860051 27,085 SQ. FT. TU:159</p>	<p>B CALYSTA BRAVO 070860049 4,395 SQ. FT. TU:159</p>	<p>C SHADOW MOUNTAIN MANAGEMENT LC 070860015 25,848 SQ. FT. TU:54</p>
---	---	---

ADDRESS AFFIDAVIT E#2882694

<p>F JOHN KROGMAN & W/ JOAN 070860058 576 SQ. FT. TU:159</p>
--