


N.W. 1/4
SECTION 23, T.5N., R.1W., S.L.B. & M.

IN WEBER COUNTY & SOUTH OGDEN CITY

TAXING UNITS: 54, 159

SCALE 1" = 200'

SEE PAGE 121

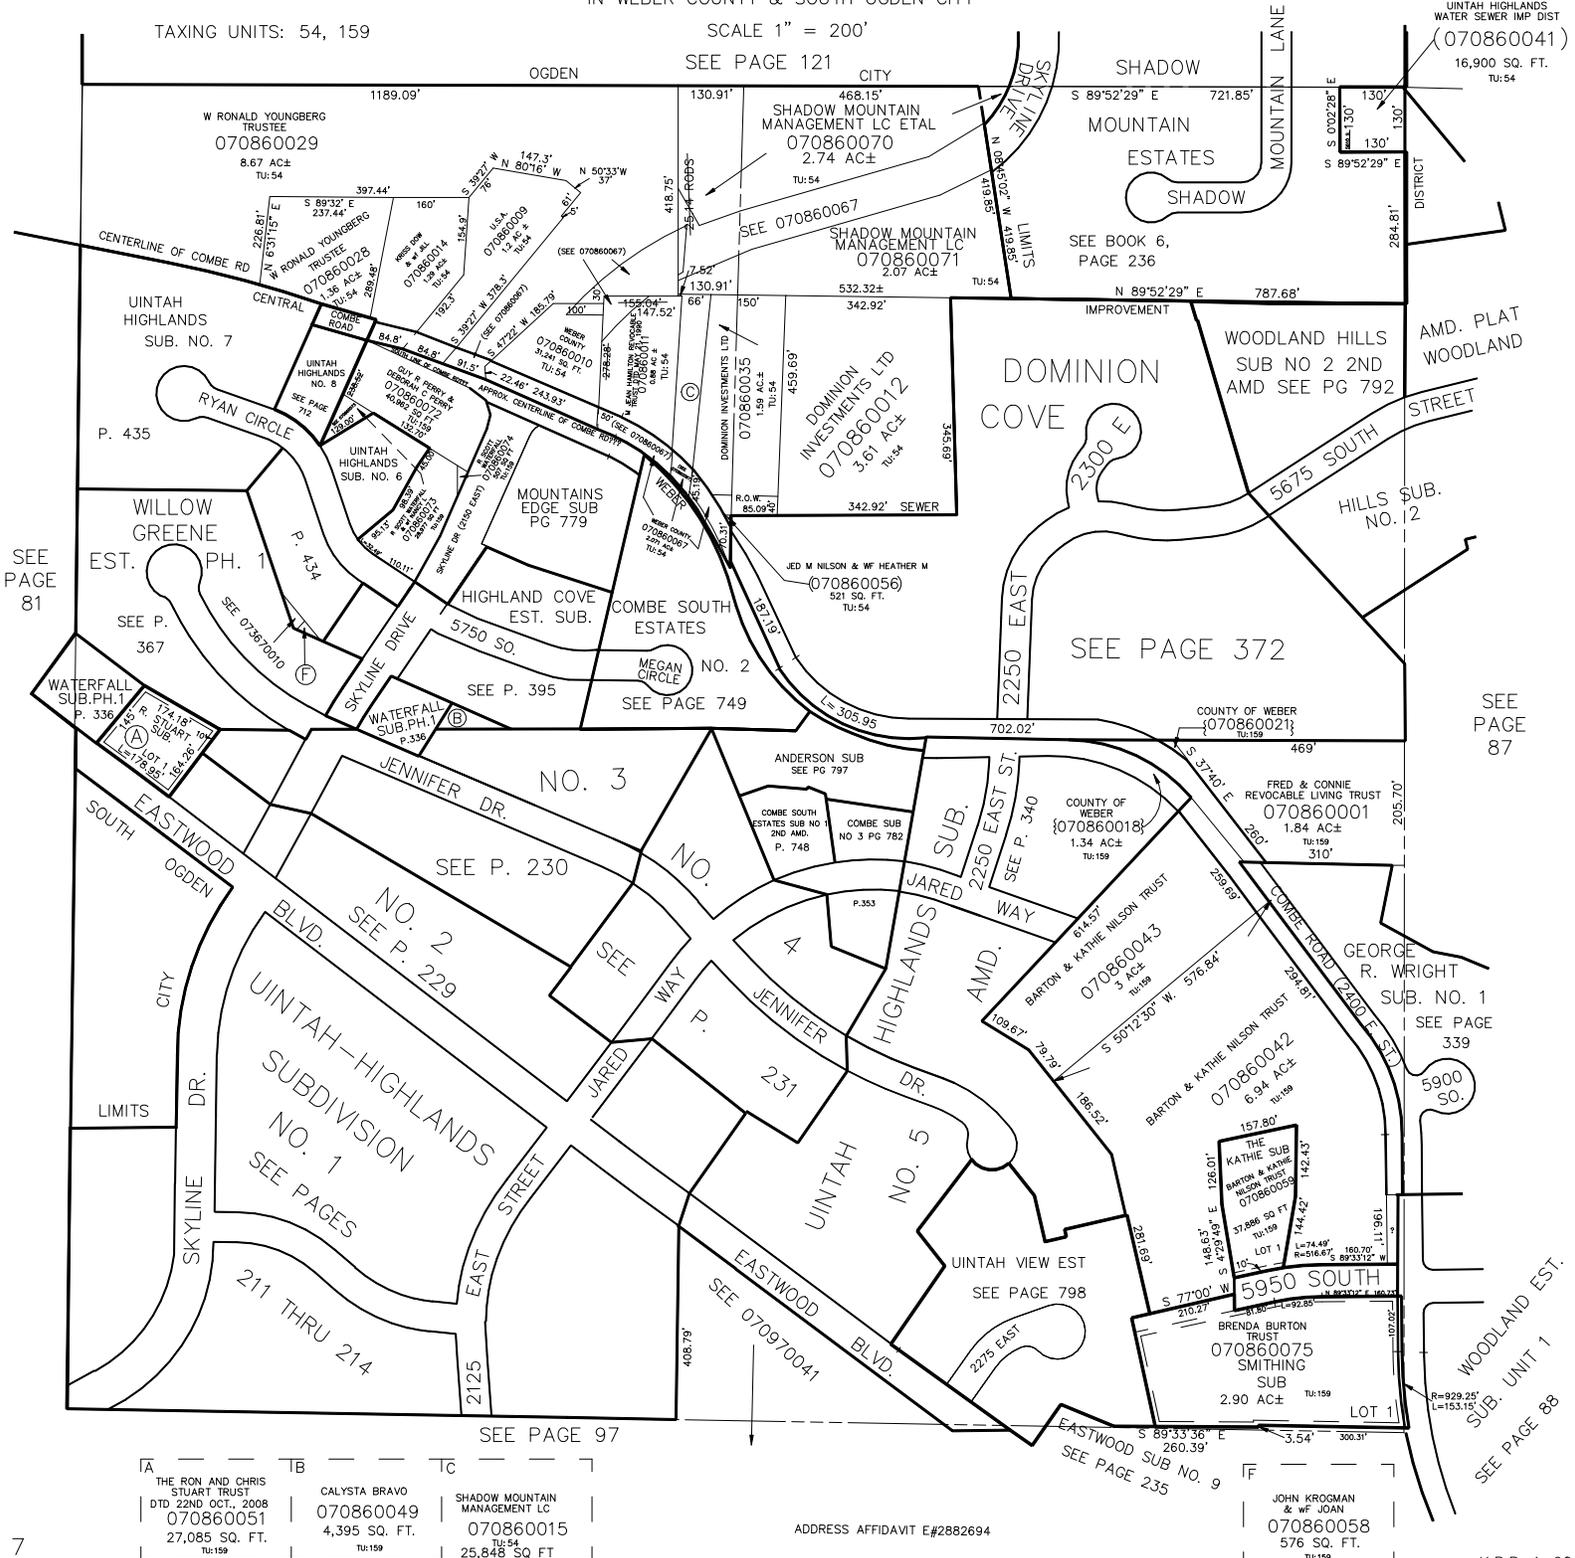

SEE PAGE 81

SEE PAGE 87

SEE PAGE 97

SEE PAGE 235

<p>A</p> <p>THE RON AND CHRIS STUART TRUST DTD 22ND OCT, 2008 070860051 27,085 SQ. FT. TU:159</p>	<p>TB</p> <p>CALYSTA BRAVO 070860049 4,395 SQ. FT. TU:159</p>	<p>Tc</p> <p>SHADOW MOUNTAIN MANAGEMENT LC 070860015 25,848 SQ FT TU:54</p>
--	--	--

ADDRESS AFFIDAVIT E#2882694

<p>F</p> <p>JOHN KROGMAN & W/ JOAN 070860058 576 SQ. FT. TU:159</p>
--