

N.E. 1/4
SECTION 23, T.5N., R.1W., S.L.B. & M.
UINTAH DISTRICT
SCALE 1" = 200'


TAXING UNITS: 54, 159

SEE BOOK 6, P. 121

1/4 SEC. LINE BASED ON THE N 1/4 COR.

? APPARENT 1/4 SEC LINE ?

EAST 1194.6'

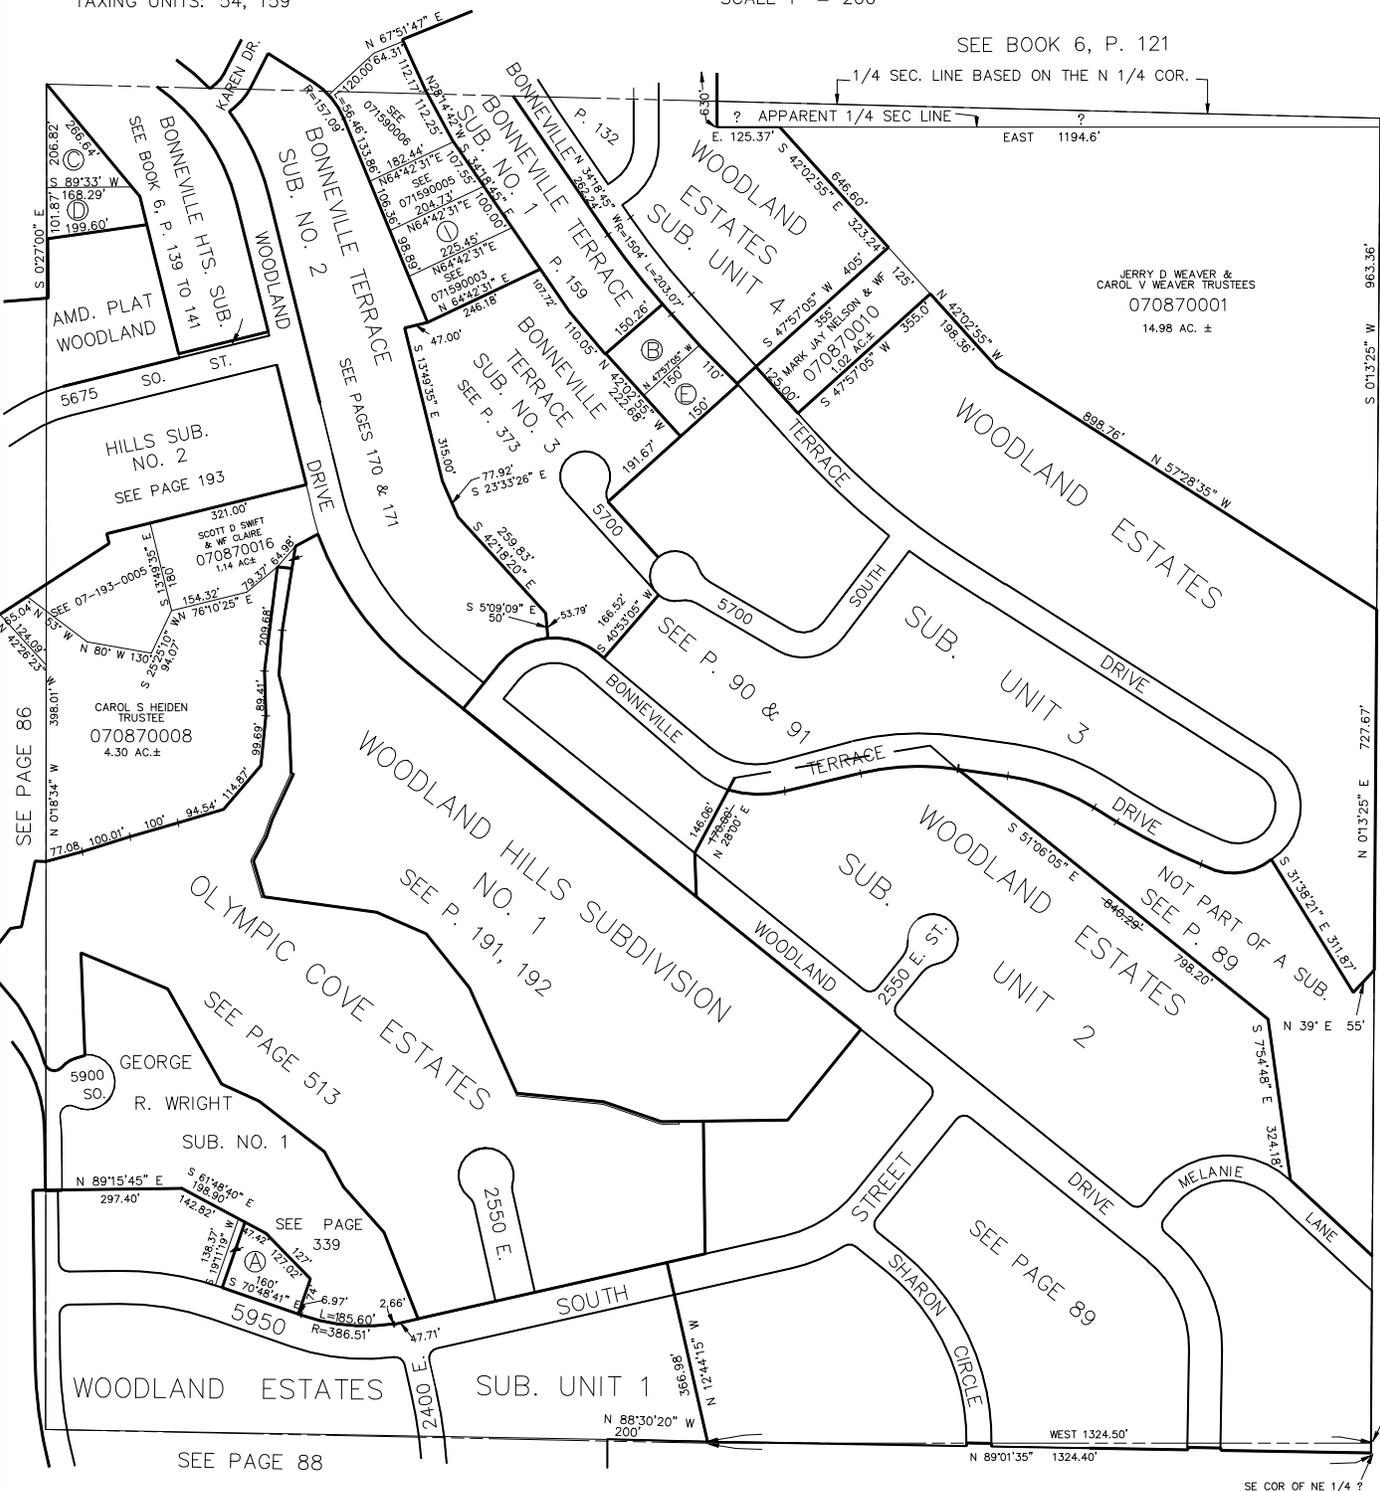

JERRY D WEAVER &
CAROL V WEAVER TRUSTEES
070870001
14.98 AC. ±

Ⓐ BEN E FOWLER
ETAL TR
070870003

Ⓑ E FRANK KOLLER
ETAL TR
070870012
16,763 SQ. FT.

Ⓒ MATTHEW OTTEN
& WF KARYL F
070870013

Ⓓ BOYD L HOLBROOK
& WF MARGARET V
070870014

Ⓔ LELAND E MOHLER
& THELMA R MOHLER TR
070870015
16,500 SQ. FT.

Ⓛ 14.98 AC. ±
14.98 AC. ±
070870019
21,243 SQ. FT.