


N.E. 1/4
SECTION 23, T.5N., R.1W., S.L.B. & M.
UNTAH DISTRICT
SCALE 1" = 200'

TAXING UNITS: 54, 159

SEE BOOK 6, P. 121

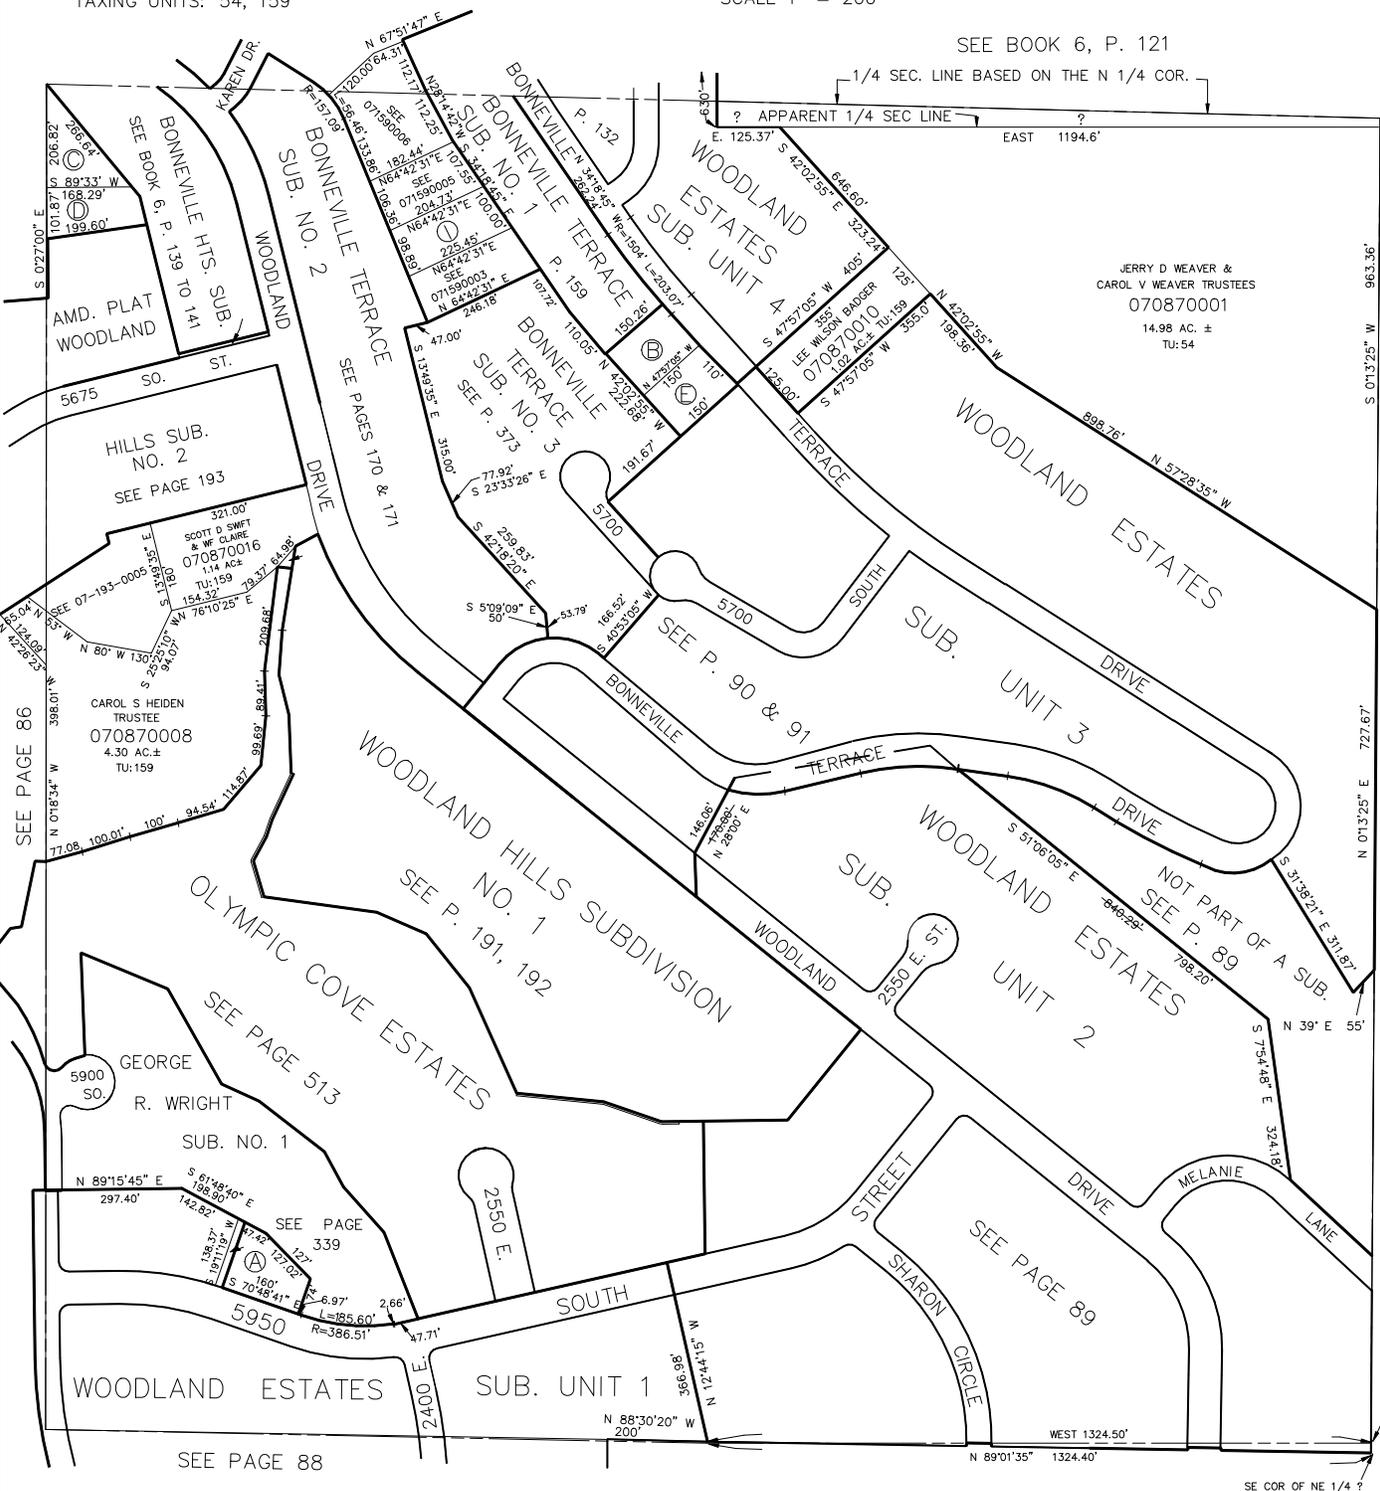

- Ⓐ MARK R WOOD & WF ANGELA T
070870003
TU:159
- Ⓑ E FRANK KOLLER ETAL TR
070870012
16,763 SQ. FT.
TU:159
- Ⓒ MATTHEW OTTEN & WF KARYL F
070870013
TU:159
- Ⓓ BOYD L HOLBROOK & WF MARGARET V
070870014
TU:159
- Ⓔ LELAND E MOHLER & THELMA R MOHLER TR
070870015
16,500 SQ. FT.
TU:159
- Ⓛ JAMES E KIER & NORMA ANN KIER TRUSTEES
070870019
21,243 SQ. FT.
TU:159