


N.E. 1/4
SECTION 23, T.5N, R.1W., S.L.B. & M.
UINTAH DISTRICT
SCALE 1" = 200'

TAXING UNITS: 54, 159

SEE BOOK 6, P. 121

1/4 SEC. LINE BASED ON THE N 1/4 COR.

SCALE 1" = 200'

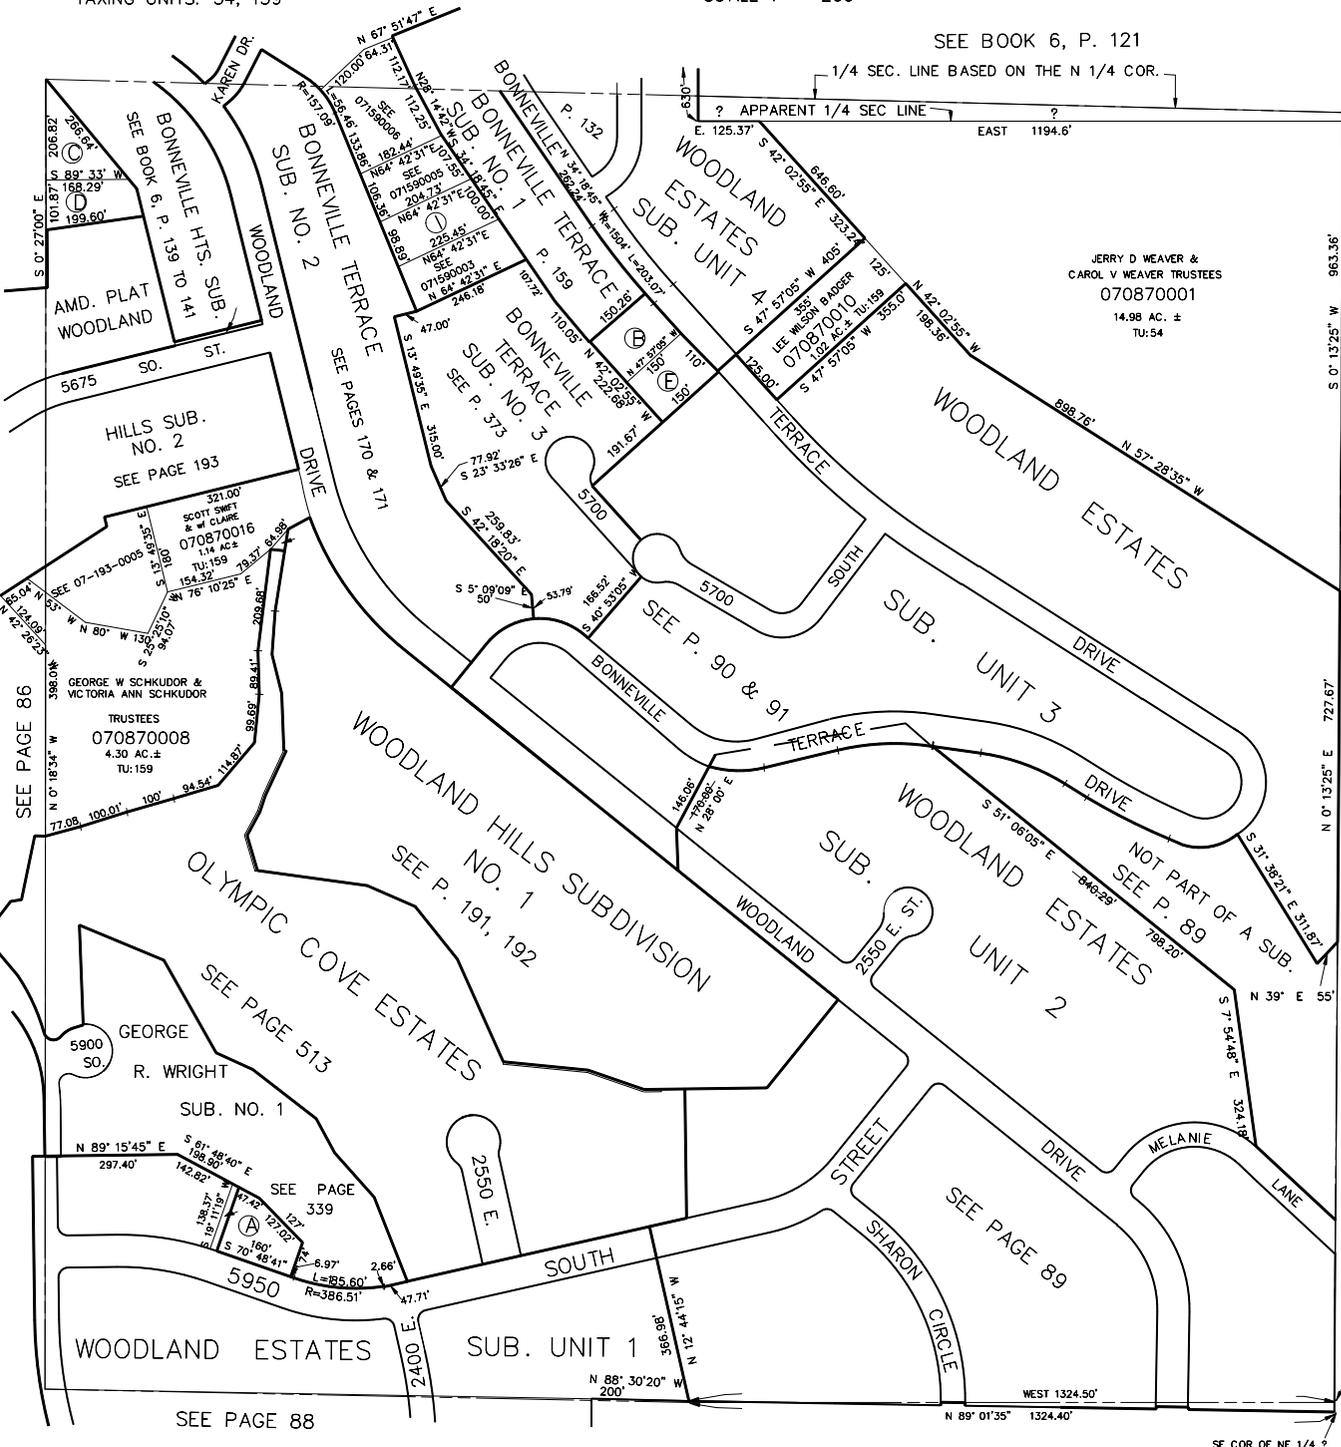

- (A) NOLAN D ADERS & WIFE VERLA D 070870003 TU:159
- (B) E FRANK KOLLER ETAL TR 070870012 16,763 SQ. FT. TU:159
- (C) BRAD W BARTON & WIFE ALYDIA A 070870013 TU:159
- (D) VAL R IVERSON & WIFE JOAN 070870014 TU:159
- (E) MOHAMED H SADIQ & WIFE SMITHA 070870015 16,500 SQ. FT. TU:159
- (I) NORMA ANN KIER REVOCABLE LIVING TRUST 070870019 21,243 SQ. FT. TU:159

SEE PAGE 92