


N.E. 1/4  
SECTION 23, T.5N, R.1W., S.L.B. & M.  
UINTAH DISTRICT

TAXING UNITS: 54, 159

SCALE 1" = 200'

SEE BOOK 6, P. 121

1/4 SEC. LINE BASED ON THE N 1/4 COR.

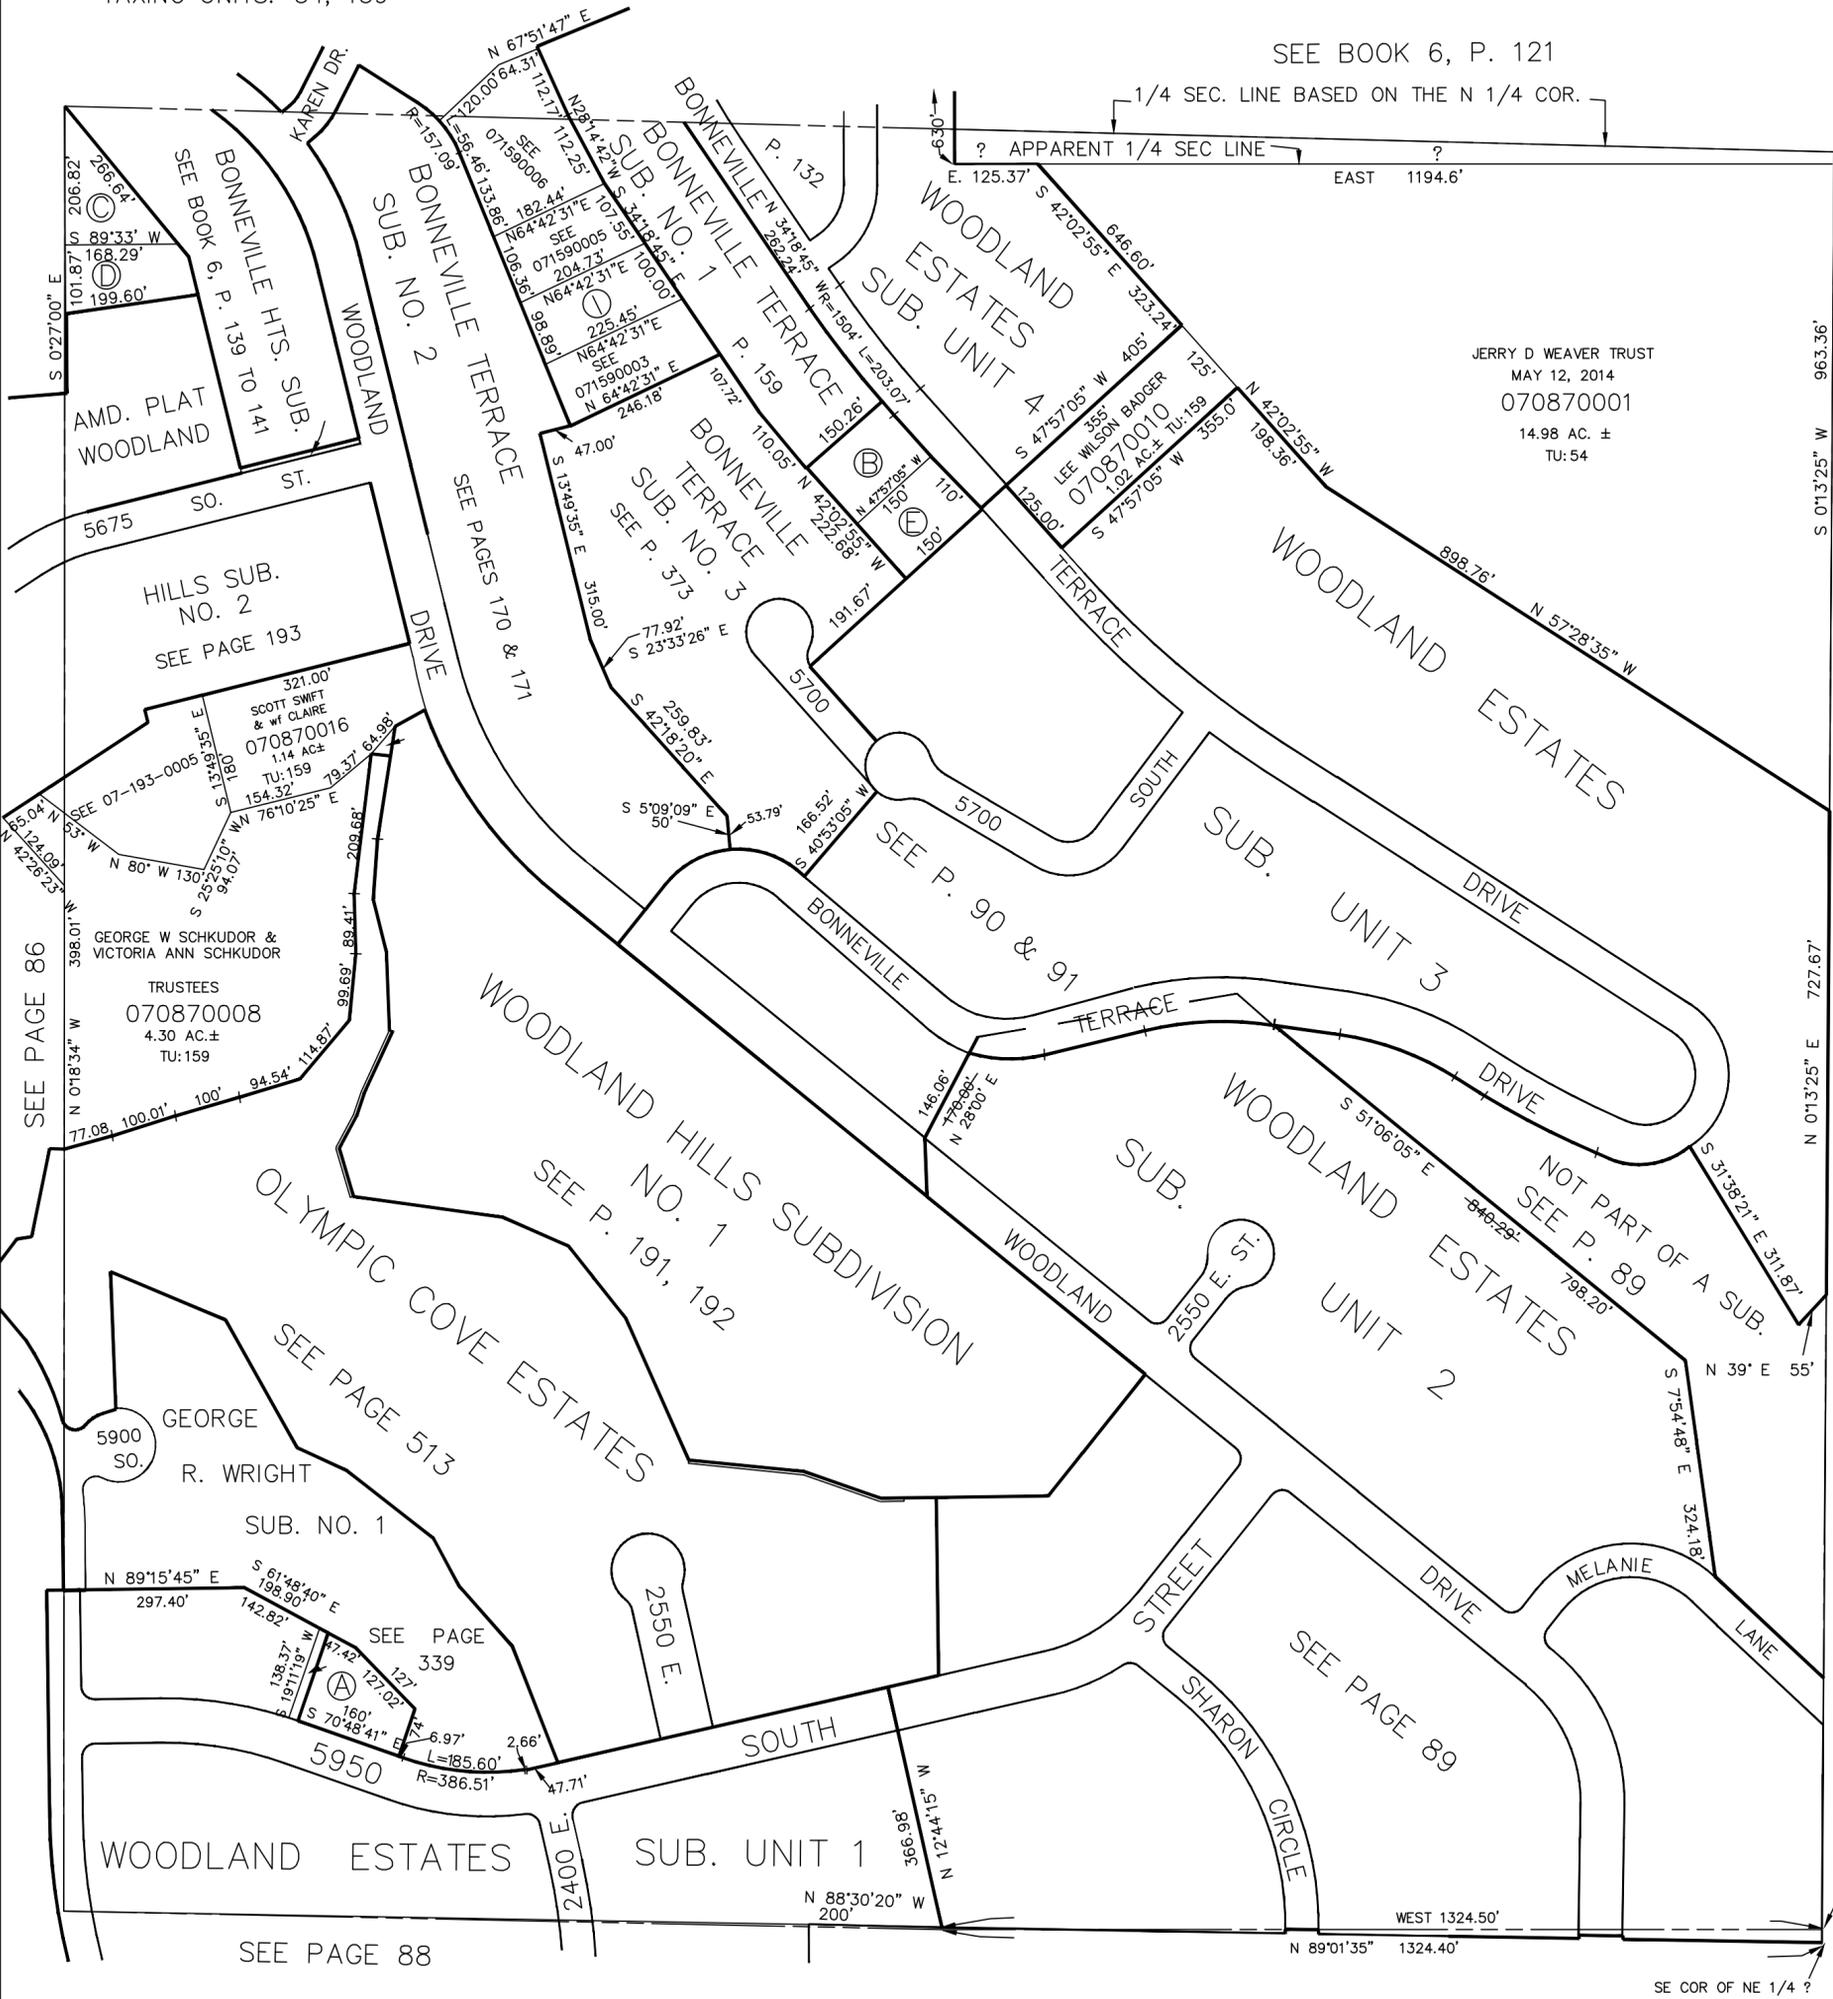

- Ⓐ NOLAN D ADERS & wf VERLA D  
070870003  
TU: 159
- Ⓑ E FRANK KOLLER ETAL TR  
070870012  
16,763 SQ. FT.  
TU: 159
- Ⓒ BRAD W BARTON & WF ALYDIA A  
070870013  
TU: 159
- Ⓓ VAL R IVERSON & wf JOAN  
070870014  
TU: 159
- Ⓔ MOHAMED H SADIQ & WF SMITHA  
070870015  
16,500 SQ. FT.  
TU: 159
- Ⓘ NORMA ANN KIER REVOCABLE LIVING TRUST  
070870019  
21,243 SQ. FT.  
TU: 159