


TAXING UNITS: 54, 159

SEE BOOK 6, P. 121

— 1/4 SEC. LINE BASED ON THE N 1/4 COR. —

SCALE 1" = 200'

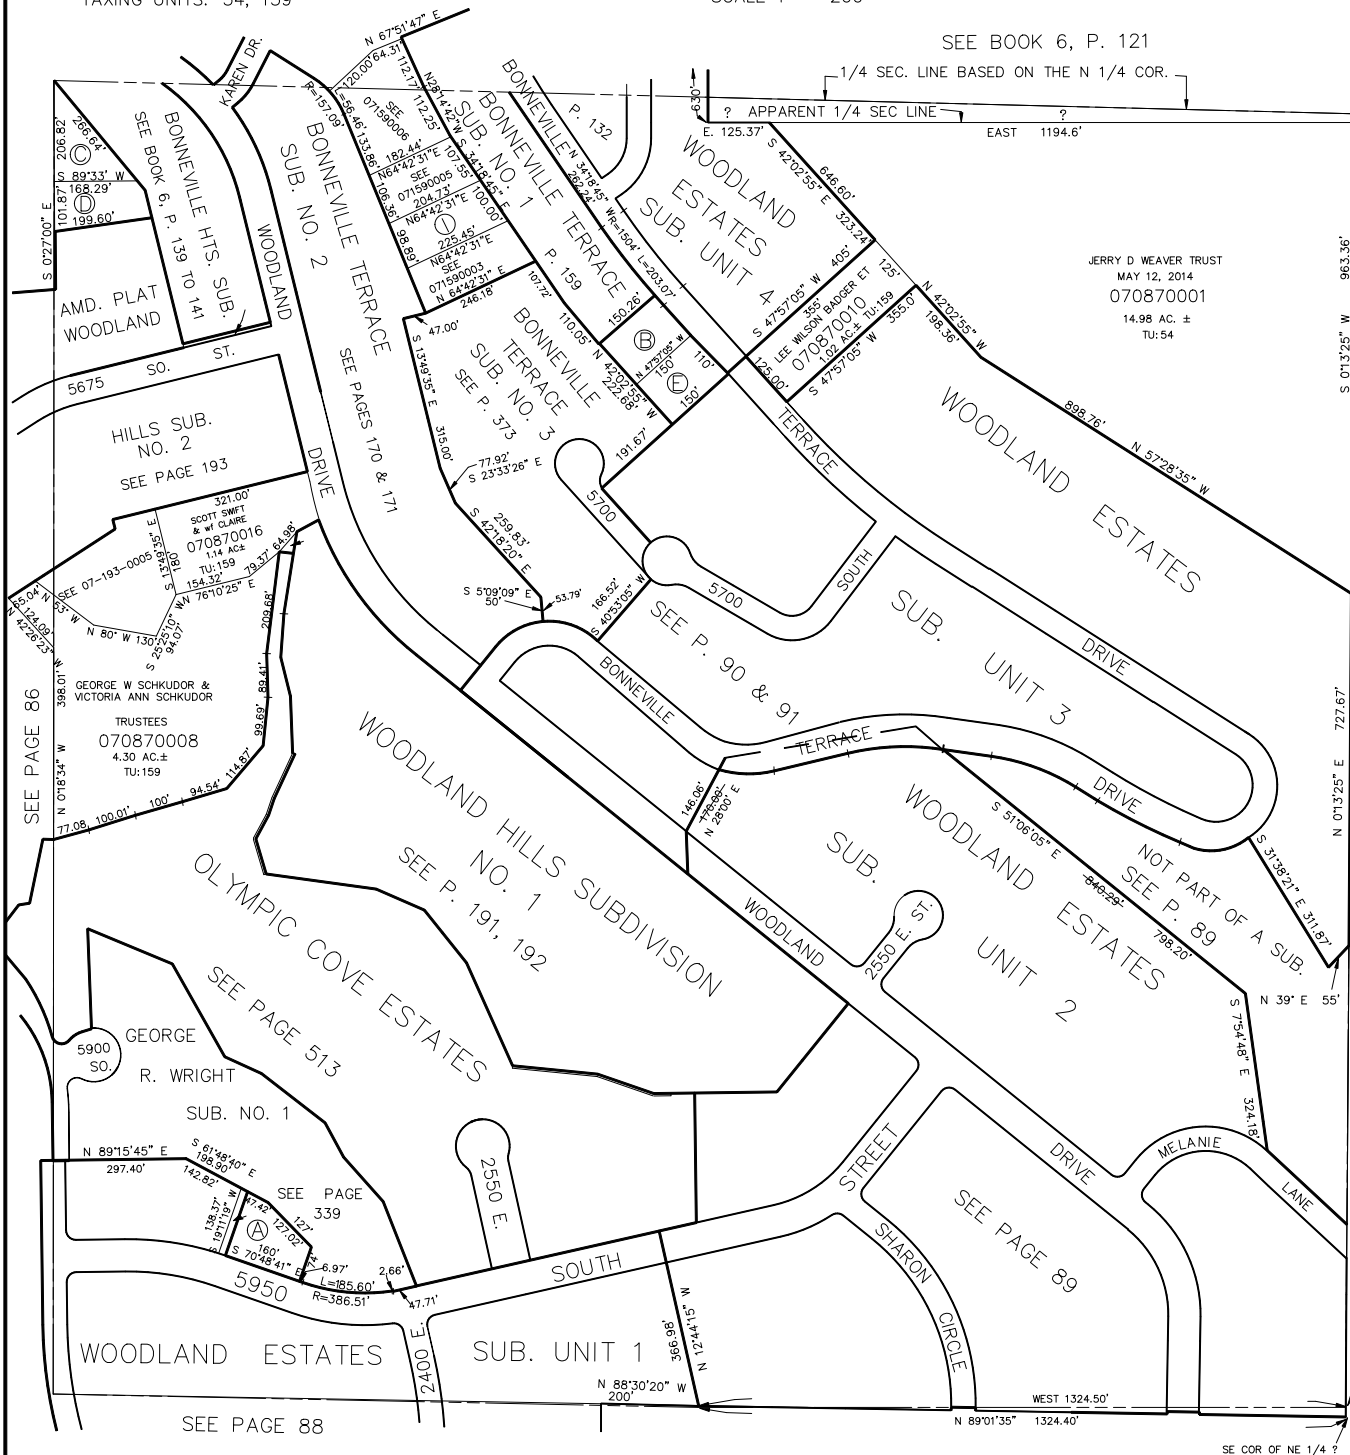

(A)	NOLAN D ADERS & wf VERLA D 070870003 TU: 159
(B)	E FRANK KOLLER ETAL TR 070870012 16,763 SQ. FT. TU: 159
(C)	BRAD W BARTON & WF ALYDIA A 070870013 TU: 159
(D) VAL	R IVERSON & wf JOAN 070870014 TU: 159
(E)	MOHAMED H SADIO & WF SMITHA 070870015 16,500 SQ. FT. TU: 159

① NORMA ANN KIER
REVOCABLE LIVING
TRUST
070870019
21,243 SQ. FT.
TU: 159

SE COR OF
NE 1/4

SE COR OF NE 1/4 ?

SEE PAGE 92