


N.E. 1/4
SECTION 23, T.5N, R.1W., S.L.B. & M.
UINTAH DISTRICT

TAXING UNITS: 54, 159

SCALE 1" = 200'

SEE BOOK 6, P. 121

1/4 SEC. LINE BASED ON THE N 1/4 COR.

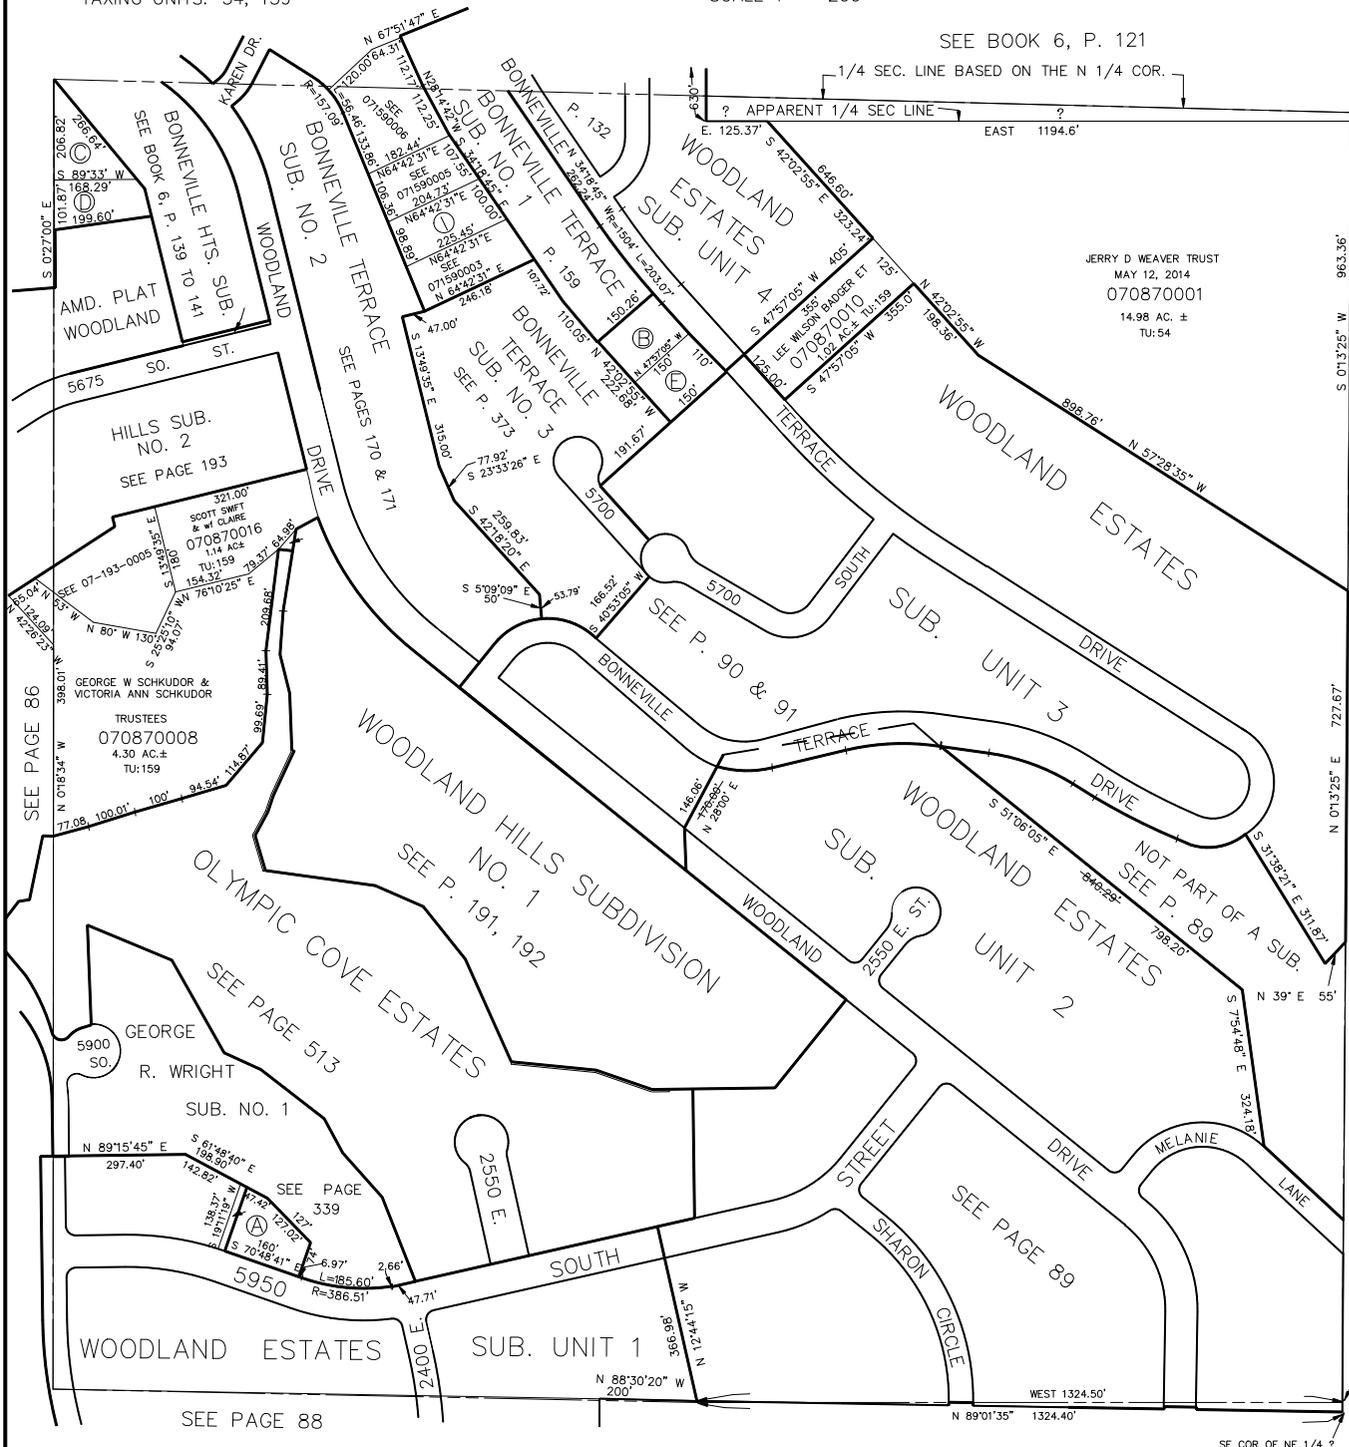

JERRY D WEAVER TRUST
MAY 12, 2014
070870001
14.98 AC. ±
TU:54

- (A) NOLAN D ADERS & wf VERLA D
070870003
TU:159
- (B) SPENCER C CLARK
070870012
16,763 SQ. FT.
TU:159
- (C) BRAD W BARTON & wf ALYDIA A
070870013
TU:159
- (D) VAL R IVERSON & wf JOAN
070870014
TU:159
- (E) MOHAMED H SADIQ & wf SMITHA
070870015
16,500 SQ. FT.
TU:159
- (F) NORMA ANN KIER REVOCABLE LIVING TRUST
070870019
21,243 SQ. FT.
TU:159