

N.E. 1/4
SECTION 23, T.5N, R.1W., S.L.B. & M.
UTAH DISTRICT
SCALE 1" = 200'

TAXING UNITS: 54, 159

SEE BOOK 6, P. 121

1/4 SEC. LINE BASED ON THE N 1/4 COR.

? APPARENT 1/4 SEC LINE

EAST 1194.6'

JERRY D WEAVER TRUST
MAY 12, 2014
070870001
14.98 AC. ±
TU: 54

Ⓐ NOLAN D ADERS
& Wf VERLA D
070870003
TU: 159

Ⓑ SPENCER C CLARK
070870012
16,763 SQ. FT.
TU: 159

Ⓓ JOAN JIVSON LIVING TRUST
DTD 03-23-2019
070870014
TU: 159

Ⓔ KYLE LANE
& Wf JESUSA
070870015
16,500 SQ. FT.
TU: 159


Ⓘ NORMA ANN KIER
REVOCABLE LIVING
TRUST
070870019
21,243 SQ. FT.
TU: 159

Ⓚ DALE & ANNE
ANDERSON LIV. TRUST
DTD 05-24-2017
070870021
7,061 SQ. FT.
TU: 159

Ⓛ MICHAEL J LLOYD
& Wf SHARON A
070870022
1,868 SQ. FT.
TU: 159

Ⓜ GREGORY ADAMS
& Wf BROOKE
070870023
8,487 SQ. FT.
TU: 159

SE COR OF
NE 1/4 ?

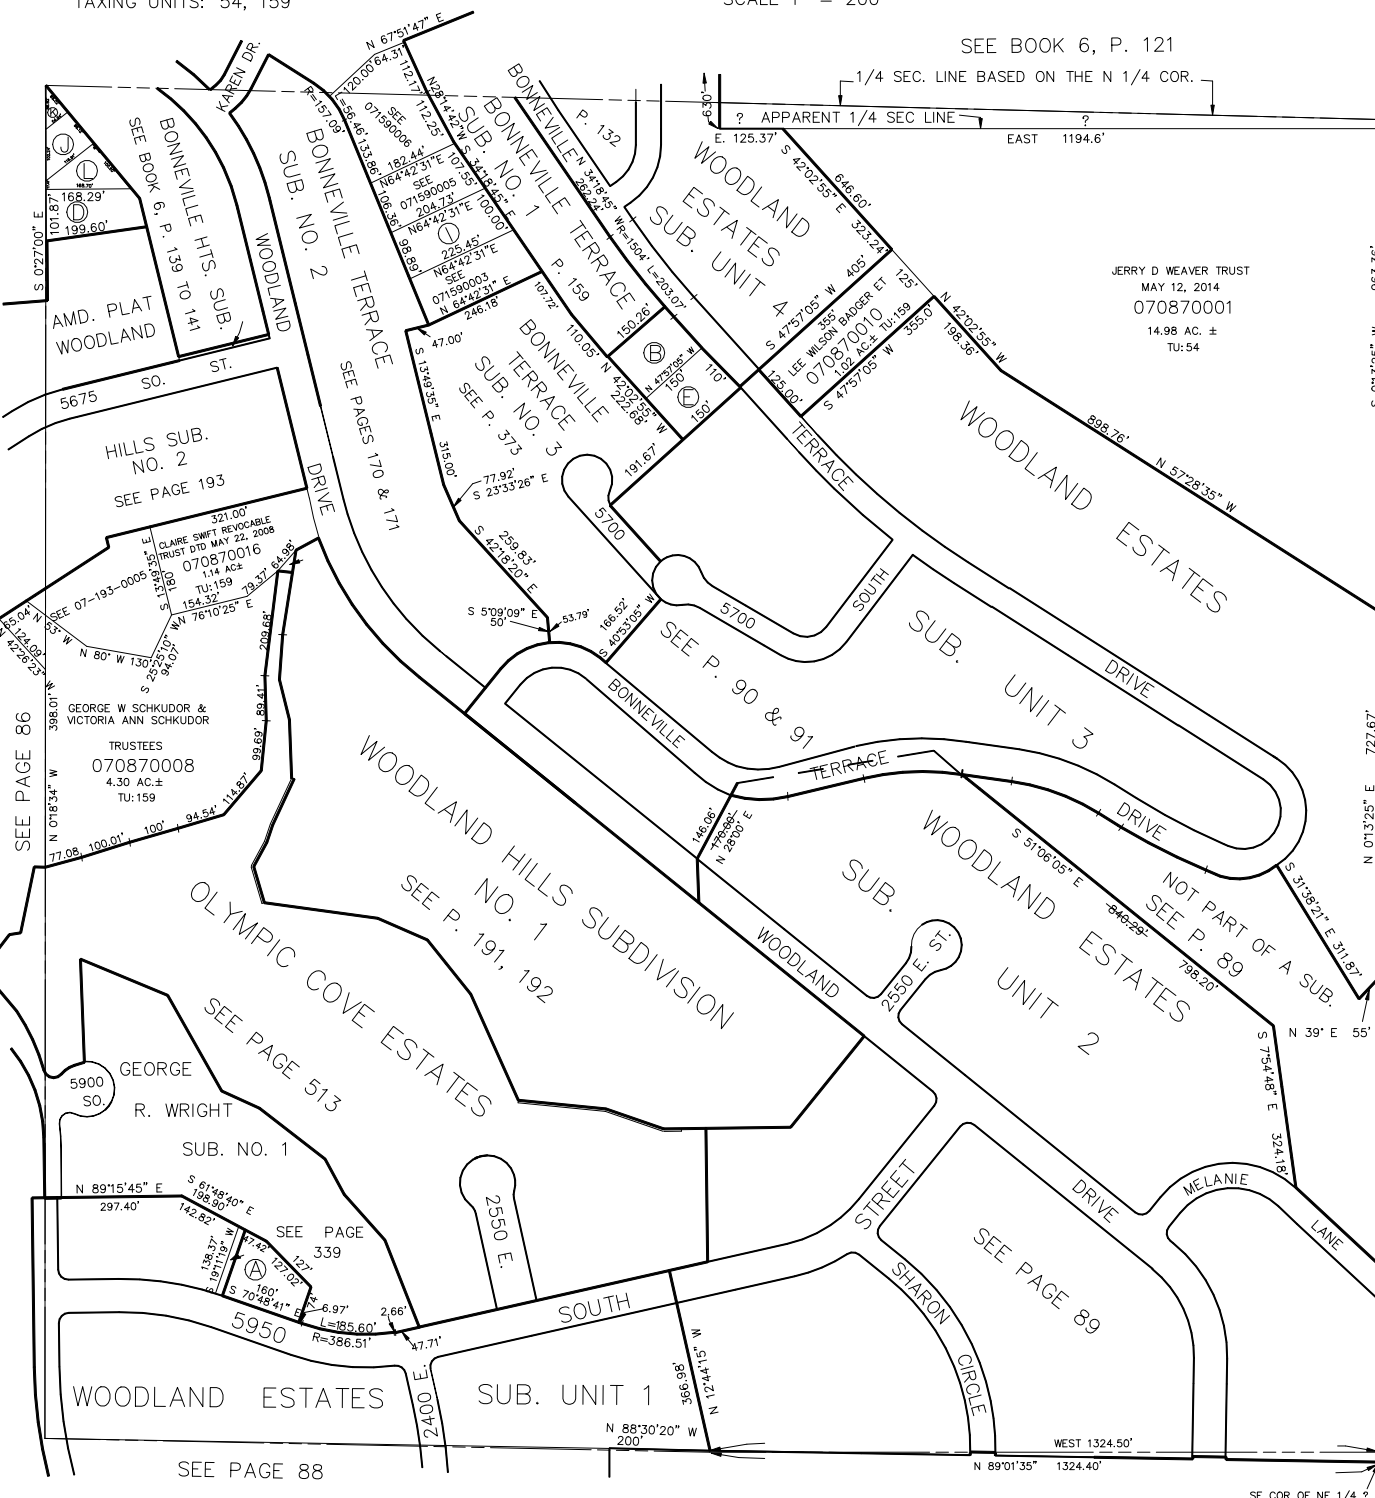

SEE PAGE 92

SEE PAGE 88