


PART OF SECTION 23, T.5N., R.1W., S.L.B. & M.  
**WOODLAND ESTATES SUBDIVISION**  
 UNIT 1  
 UINTAH DISTRICT  
 SCALE 1" = 100'

TAXING UNIT: 159

SEE PAGE 86

SEE PAGE 87

SEE PAGE 89

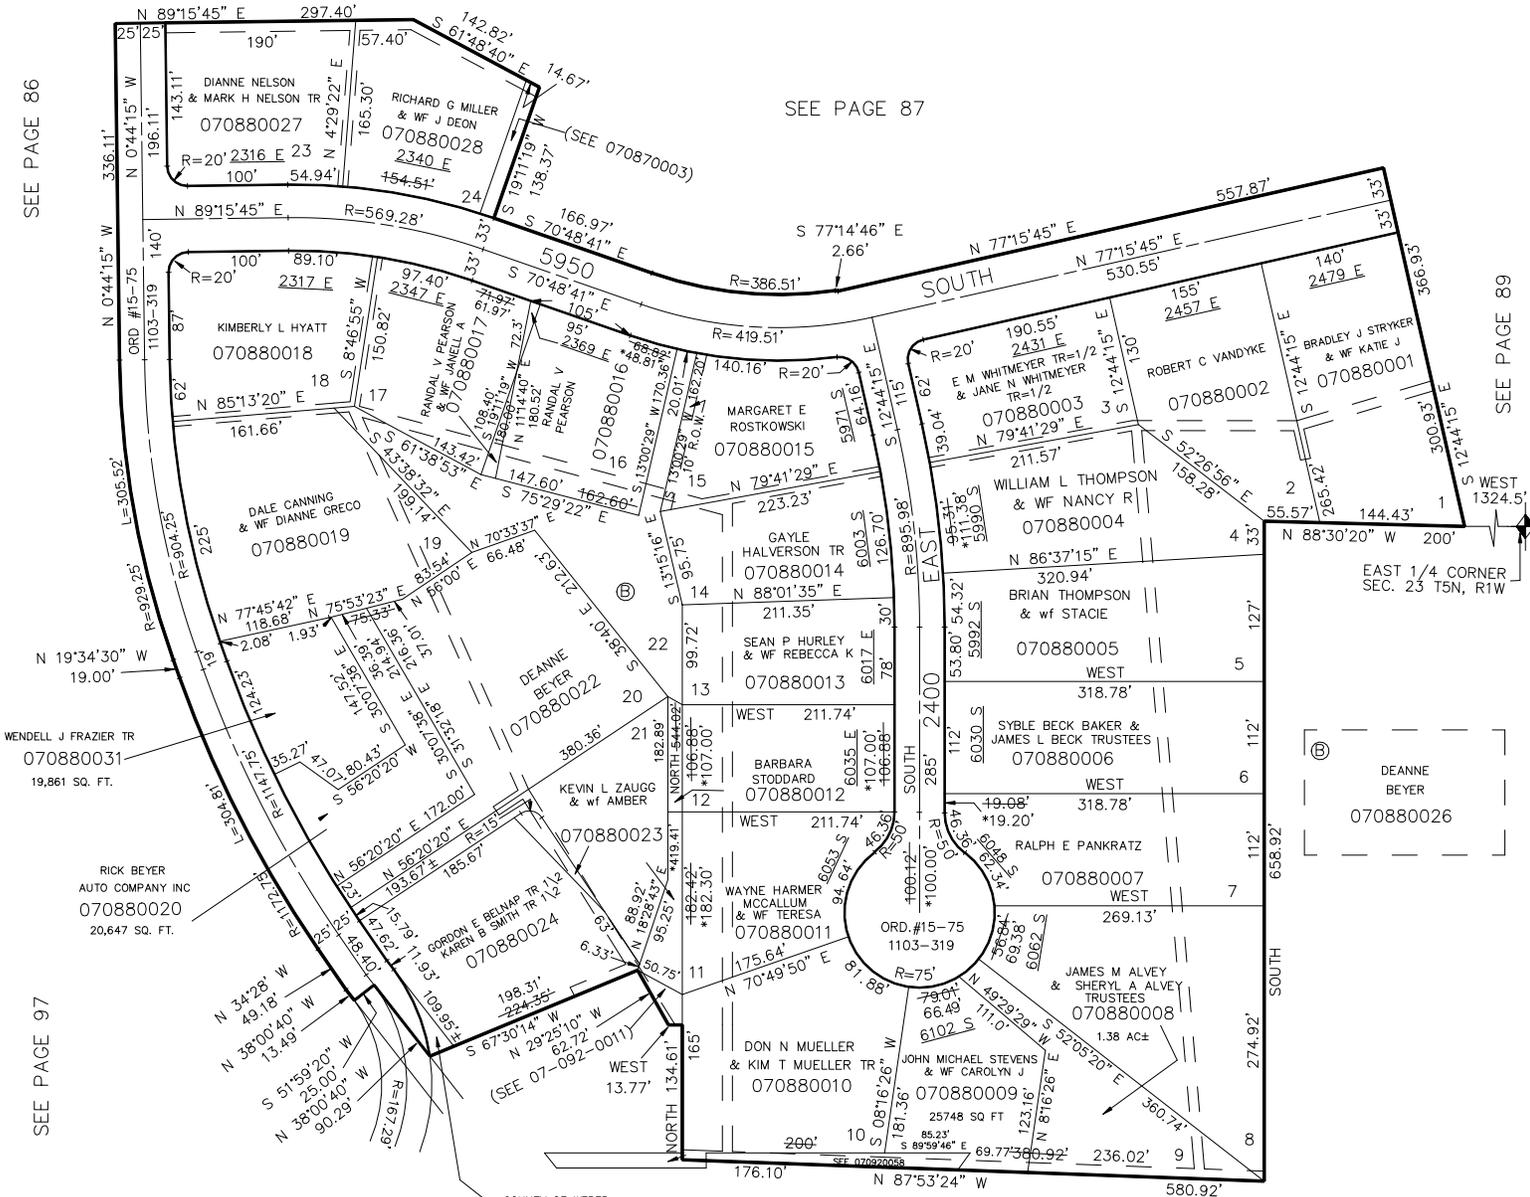

EAST 1/4 CORNER SEC. 23 T5N, R1W

COUNTY OF WEBER

SEE PAGE 92

10' UTILITY EASEMENTS AS INDICATED BY DASHED LINES.

FOR COMPLETE ENG DATA SEE ORIGINAL DEDICATION PLAT IN BOOK 11, PAGE 77 OF RECORDS.

\*NOTE: SEE CORRECTION AFFIDAVIT RECORDED IN BOOK 597, PAGE 233.