


PART OF SECTION 23, T.5N., R.1W., S.L.B. & M.  
**WOODLAND ESTATES SUBDIVISION**  
 UNIT 1  
 UINTAH DISTRICT  
 SCALE 1" = 100'

TAXING UNIT: 159

SEE PAGE 86

SEE PAGE 87

SEE PAGE 89

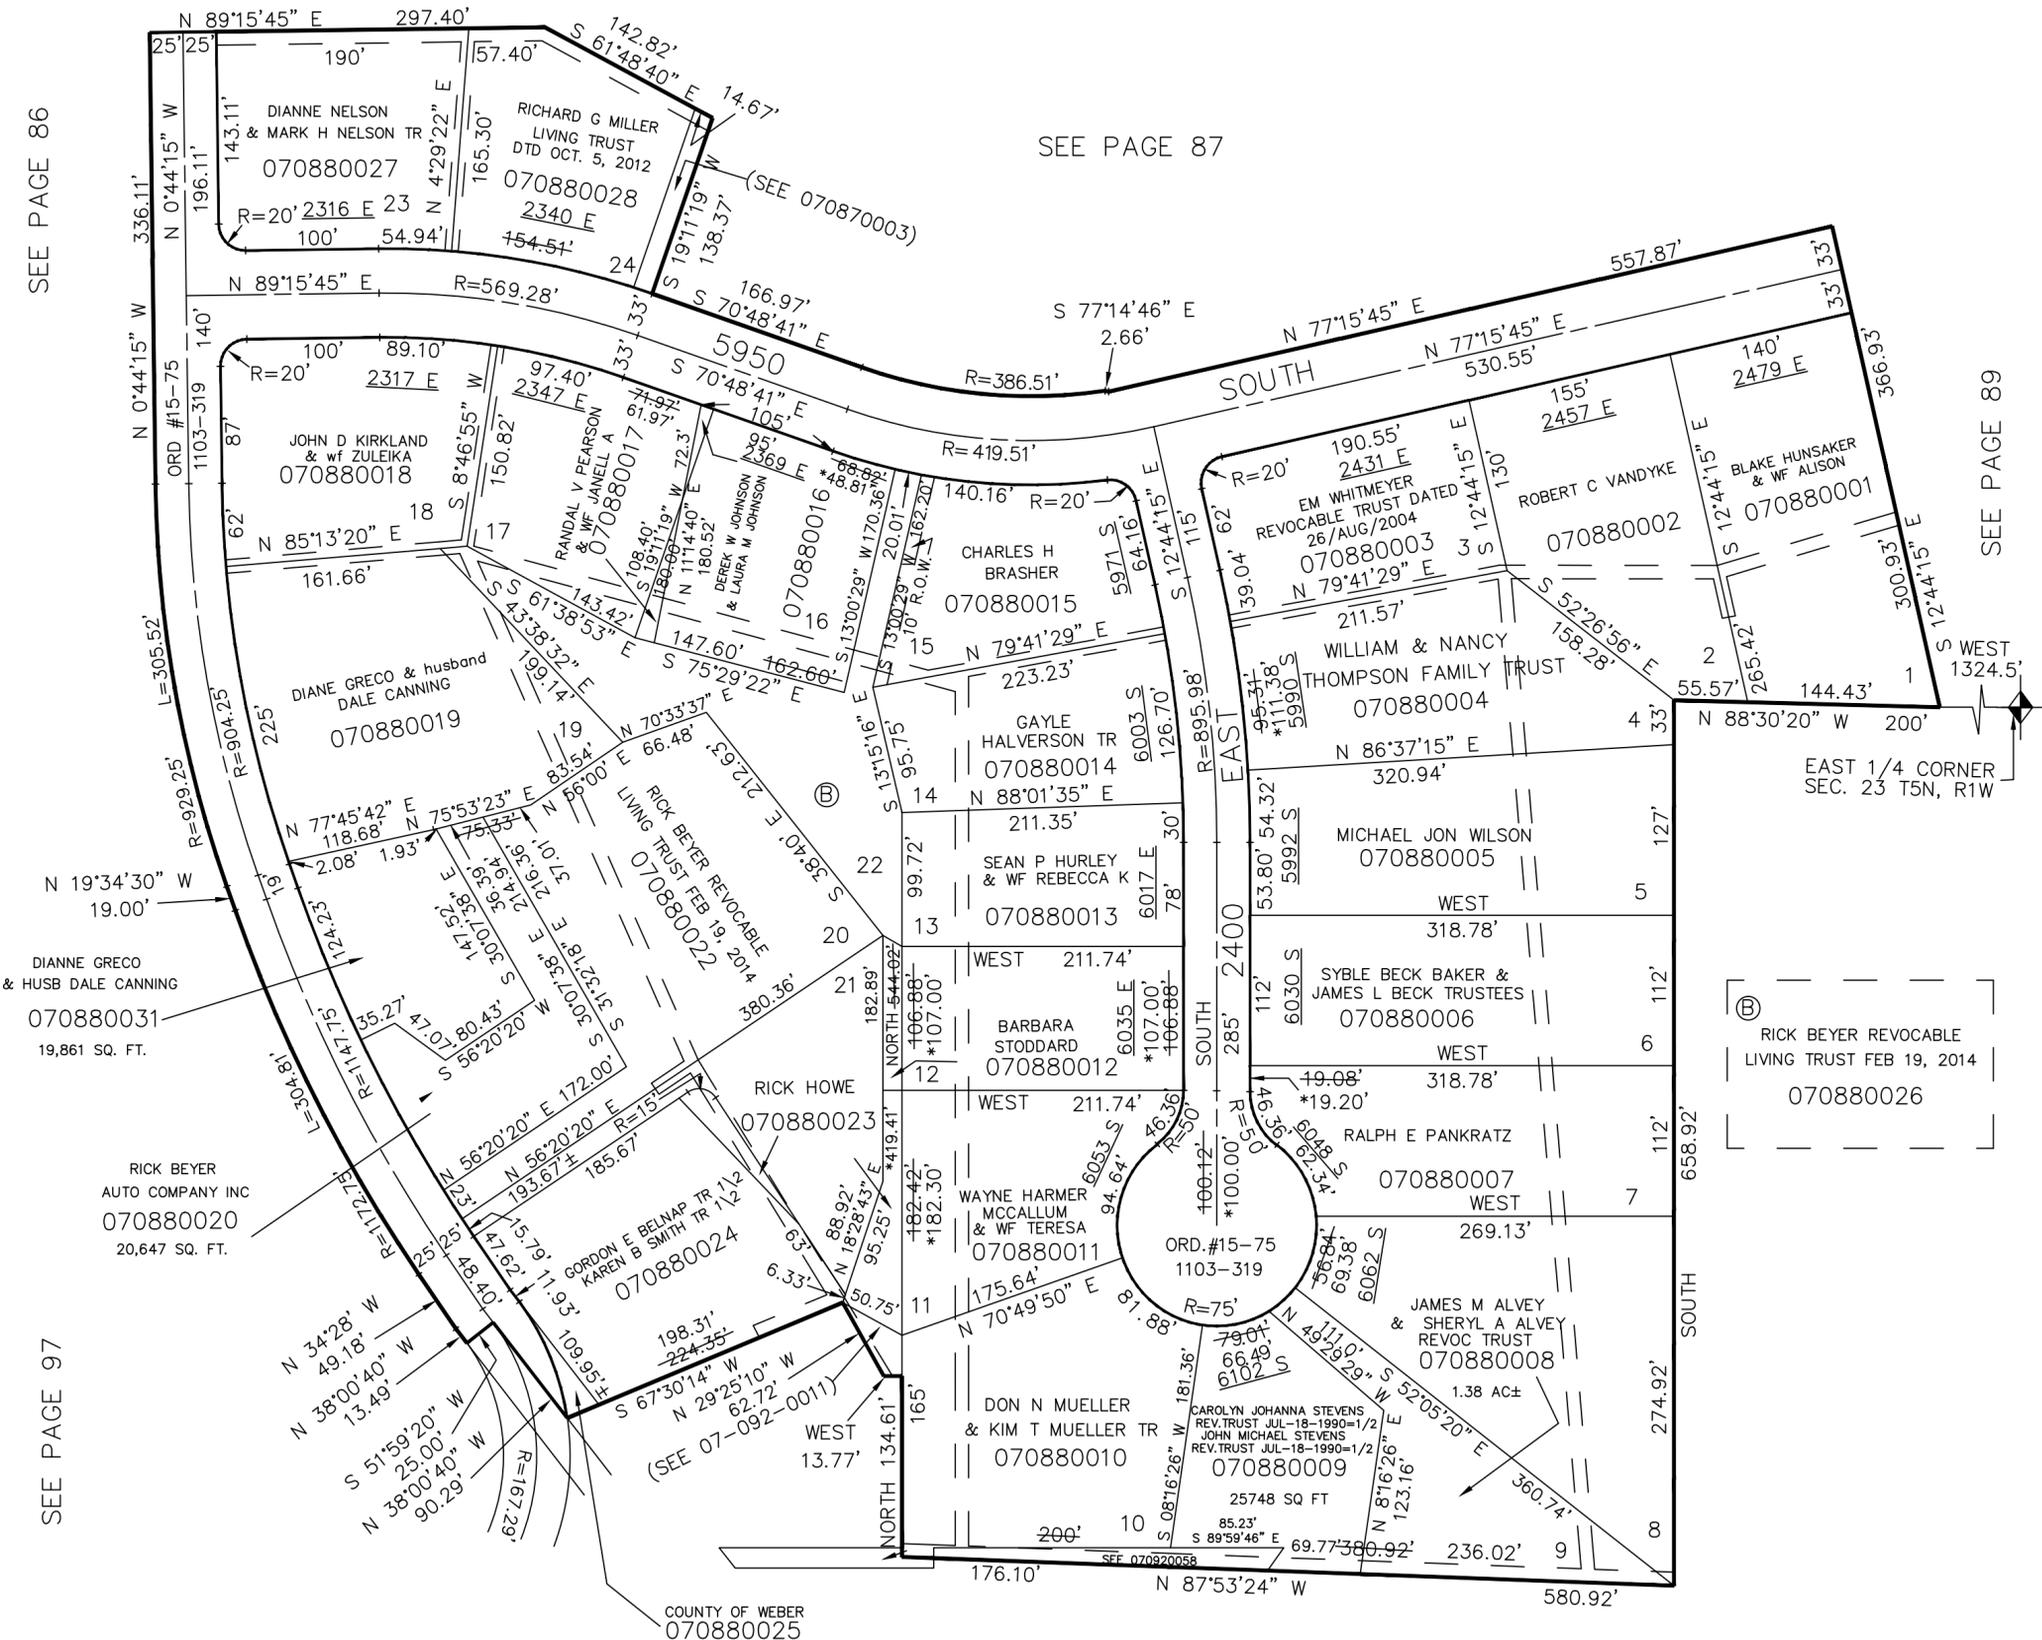

SEE PAGE 97

SEE PAGE 92

10' UTILITY EASEMENTS  
 AS INDICATED BY DASHED  
 LINES.

FOR COMPLETE ENG DATA SEE  
 ORIGINAL DEDICATION PLAT IN  
 BOOK 11, PAGE 77 OF RECORDS.

\*NOTE: SEE CORRECTION  
 AFFIDAVIT RECORDED IN  
 BOOK 597, PAGE 233.