

PART OF SECTION 23, T.5N., R.1W., S.L.B. & M.
WOODLAND ESTATES SUBDIVISION
UNIT 1
UINTAH DISTRICT
SCALE 1" = 100'


TAXING UNIT: 159

88

SEE PAGE 86

SEE PAGE 87

SEE PAGE 89

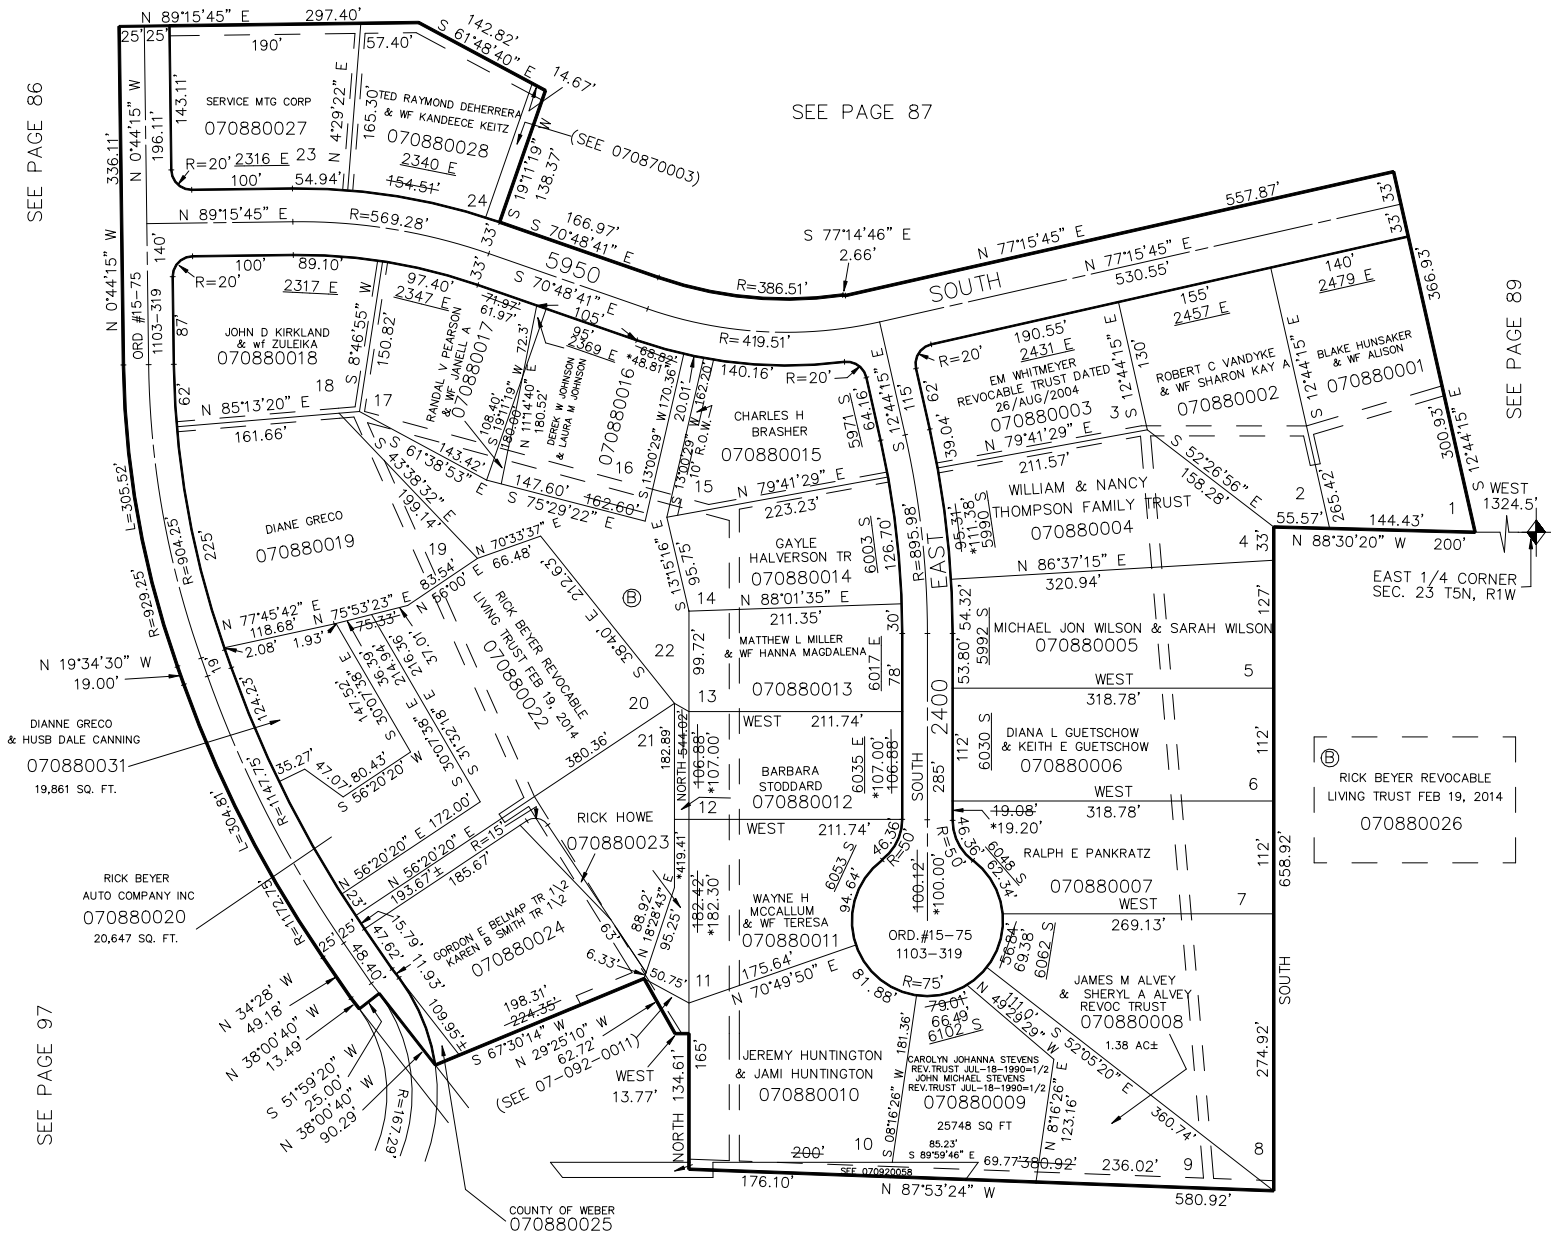

SEE PAGE 92

10' UTILITY EASEMENTS
AS INDICATED BY DASHED
LINES.

FOR COMPLETE ENG DATA SEE
ORIGINAL DEDICATION PLAT IN
BOOK 11, PAGE 77 OF RECORDS.

*NOTE: SEE CORRECTION
AFFIDAVIT RECORDED IN
BOOK 597, PAGE 233.

FOR TAX PURPOSES ONLY

LHK 08-89