

PART OF THE NE.1/4, SEC. 23, T.5N., R.1W., S.L.B. & M.
WOODLAND ESTATES SUBDIVISION UNIT 2

LOTS 25-53


& BAUR SUBDIVISION (ONE LOT SUB.) & BASIL'S MOUNTAIN SUB (ONE LOT SUB.)
& ROBERTS SUB. OF LOT 50, WOODLAND EST. SUB. UNIT 2

TAXING UNIT: 159

SEE PAGE 91

SCALE 1" = 100'
UNTIAH DISTRICT

SEE PAGE 90

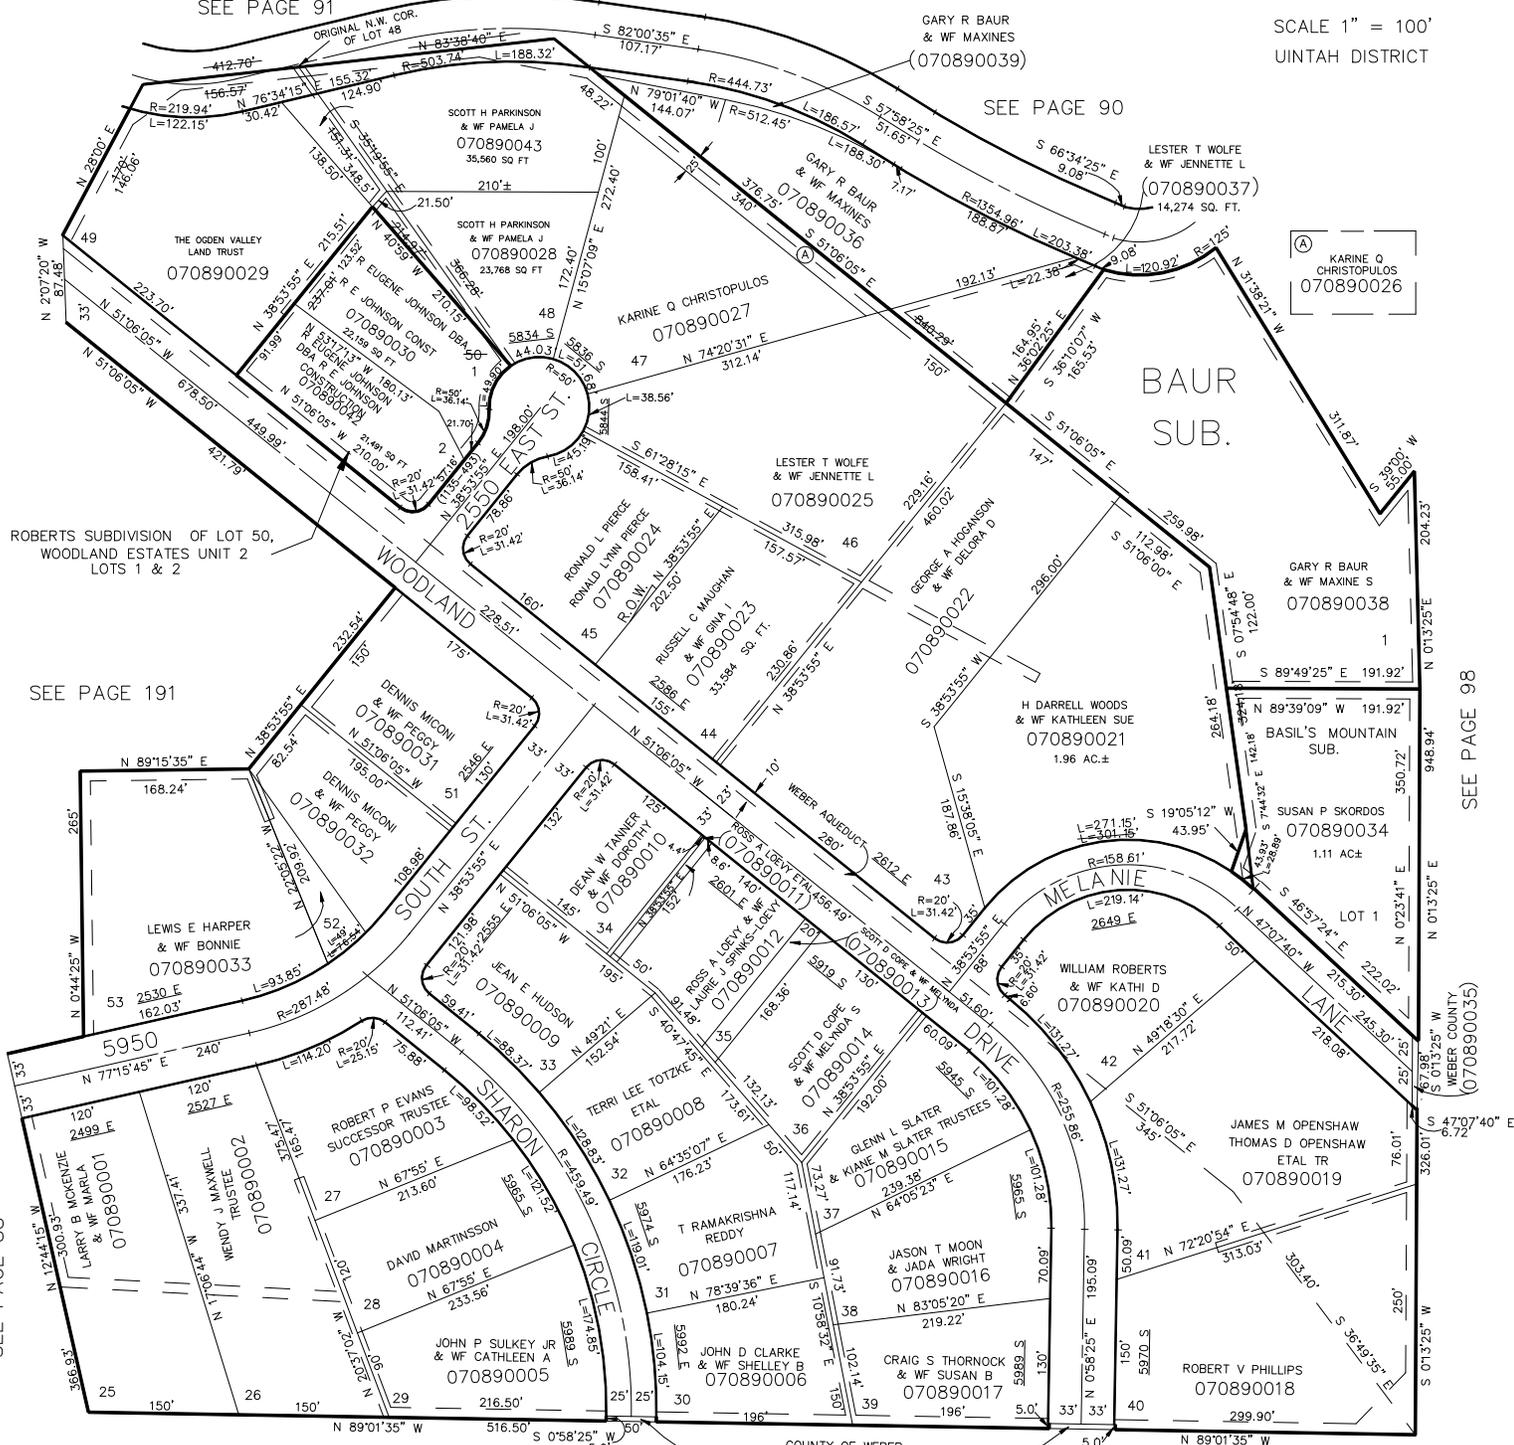

ROBERTS SUBDIVISION OF LOT 50,
WOODLAND ESTATES UNIT 2
LOTS 1 & 2

SEE PAGE 191

SEE PAGE 88

SEE PAGE 98

WEBER COUNTY
(070890035)

10' UTILITY & DRAINAGE EASEMENTS EACH
SIDE OF PROPERTY LINES AS INDICATED
BY DASHED LINES EXCEPT AS OTHERWISE SHOWN

COUNTY OF WEBER
(070890040)
SEE PAGE 96

FOR COMPLETE ENG DATA SEE
ORIGINAL DEDICATION PLAT IN
BOOK 11, PAGE 100