

PART OF THE NE.1/4, SEC. 23, T.5N., R.1W., S.L.B. & M.  
WOODLAND ESTATES SUBDIVISION UNIT 2


LOTS 25-53

& BAUR SUBDIVISION (ONE LOT SUB.) & BASIL'S MOUNTAIN SUB (ONE LOT SUB.)  
& ROBERTS SUB. OF LOT 50, WOODLAND EST. SUB. UNIT 2

TAXING UNIT: 159

SEE PAGE 91

SCALE 1" = 100'  
UNTIAH DISTRICT

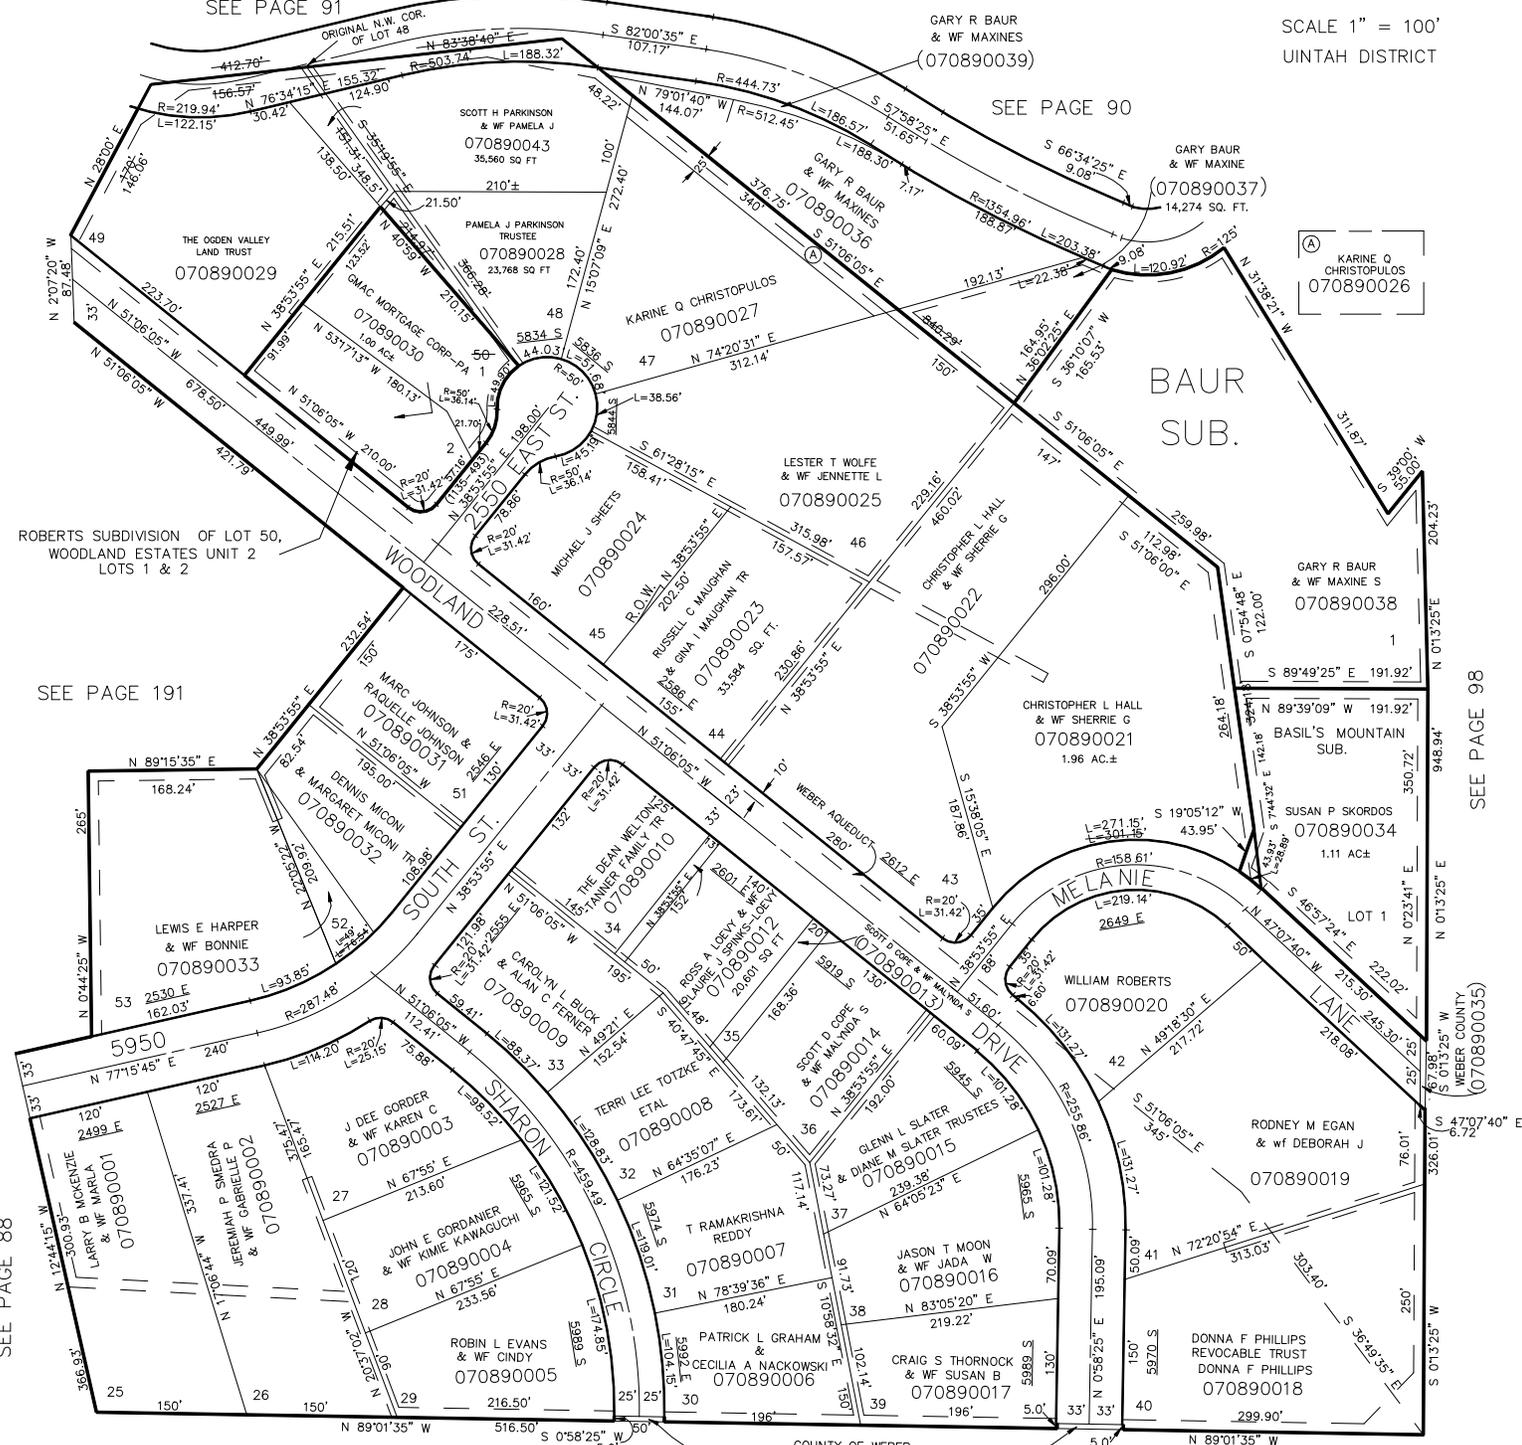

SEE PAGE 191

SEE PAGE 98

SEE PAGE 88

10' UTILITY & DRAINAGE EASEMENTS EACH  
SIDE OF PROPERTY LINES AS INDICATED  
BY DASHED LINES EXCEPT AS OTHERWISE SHOWN

COUNTY OF WEBER  
(070890040)  
SEE PAGE 96

FOR COMPLETE ENG DATA SEE  
ORIGINAL DEDICATION PLAT IN  
BOOK 11, PAGE 100