

PART OF THE NE.1/4, SEC. 23, T.5N., R.1W., S.L.B. & M.
WOODLAND ESTATES SUBDIVISION UNIT 2

LOTS 25-53


& BAUR SUBDIVISION (ONE LOT SUB.) & BASIL'S MOUNTAIN SUB (ONE LOT SUB.)
& ROBERTS SUB. OF LOT 50, WOODLAND EST. SUB. UNIT 2

TAXING UNIT: 159

SEE PAGE 91

SCALE 1" = 100'
UNTIAH DISTRICT

SEE PAGE 90

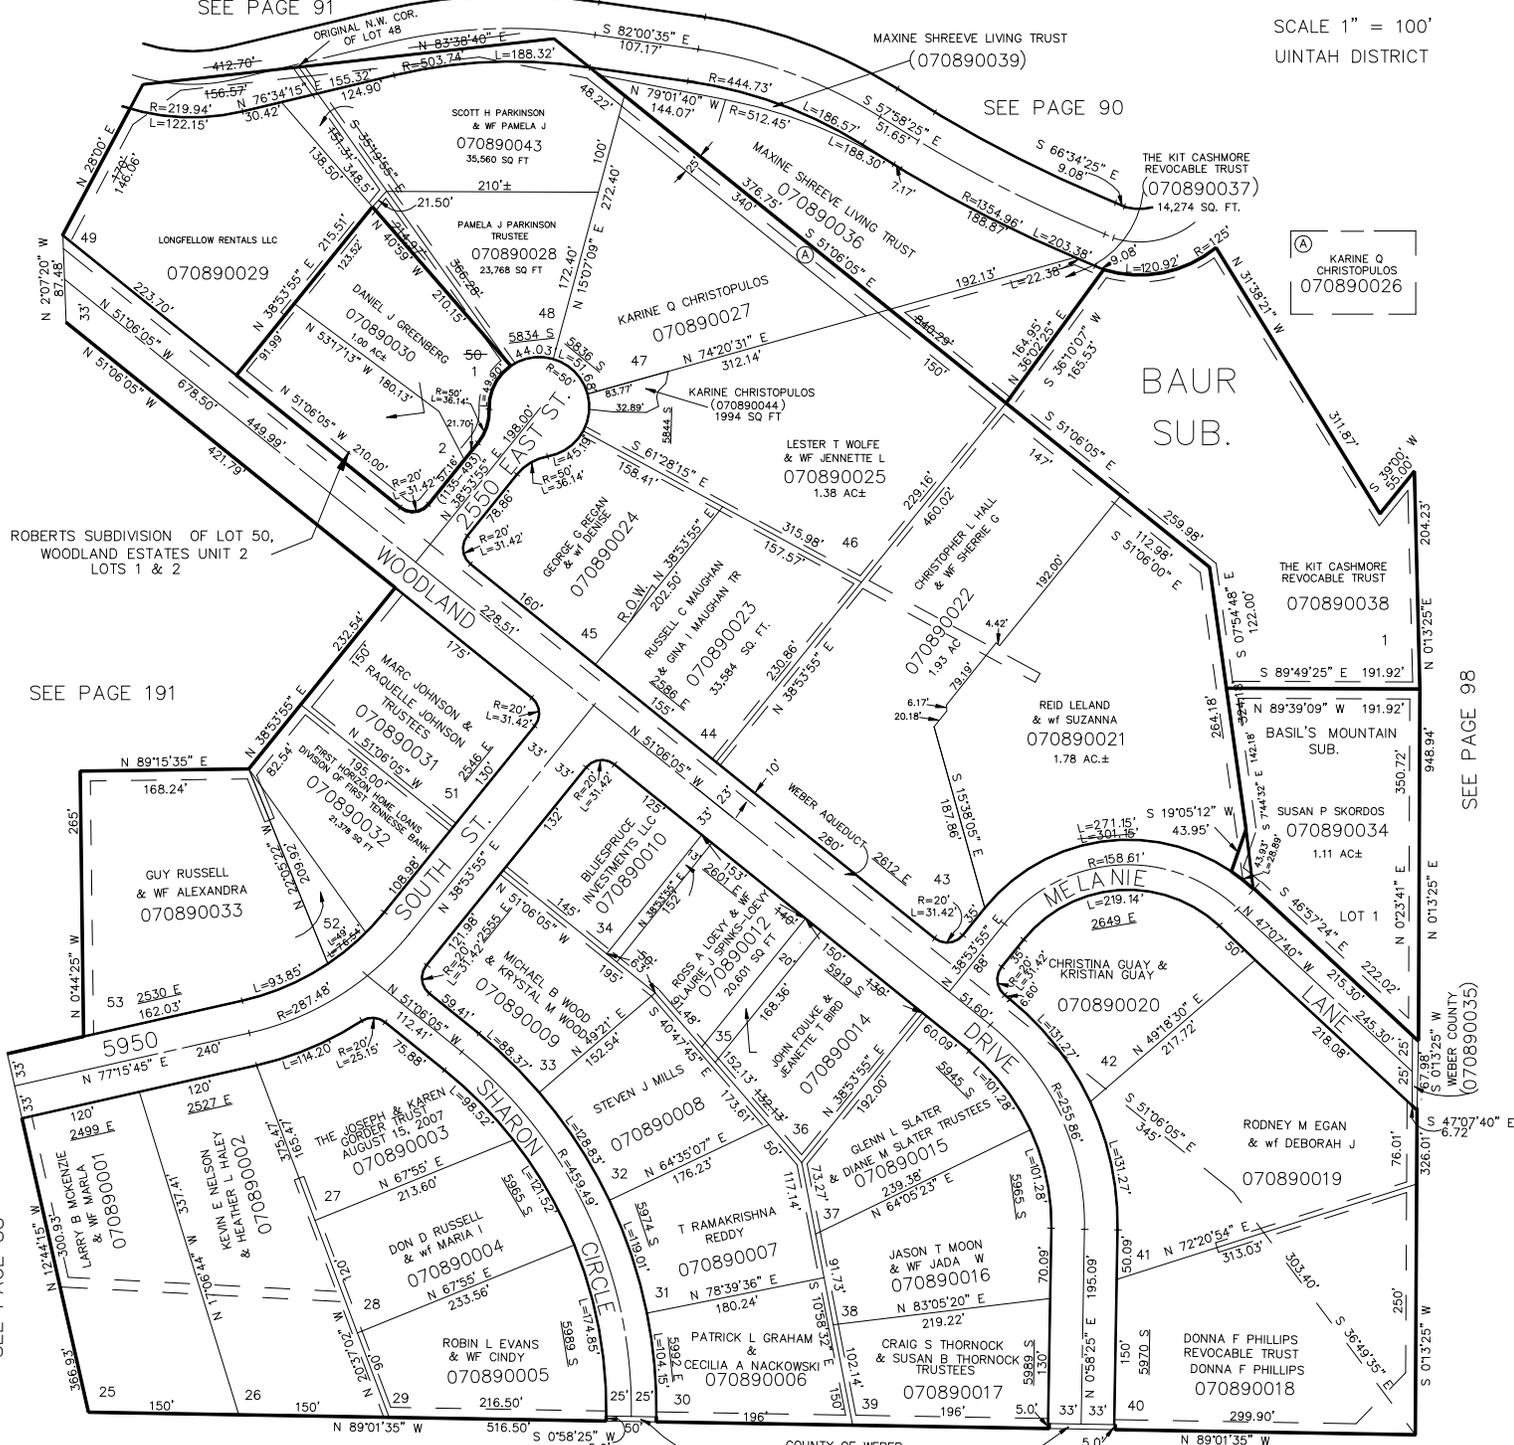

10' UTILITY & DRAINAGE EASEMENTS EACH SIDE OF PROPERTY LINES EXCEPT AS OTHERWISE SHOWN

FOR COMPLETE ENG DATA SEE ORIGINAL DEDICATION PLAT IN BOOK 11, PAGE 100

SEE PAGE 96

KBR 08-89