

PART OF THE NE.1/4, SEC. 23, T.5N., R.1W., S.L.B. & M.
WOODLAND ESTATES SUBDIVISION UNIT 2

LOTS 25-53


& BAUR SUBDIVISION (ONE LOT SUB.) & BASIL'S MOUNTAIN SUB (ONE LOT SUB.)
& ROBERTS SUB. OF LOT 50, WOODLAND EST. SUB. UNIT 2

TAXING UNIT: 159

SEE PAGE 91

SCALE 1" = 100'
UNTNAH DISTRICT

SEE PAGE 90

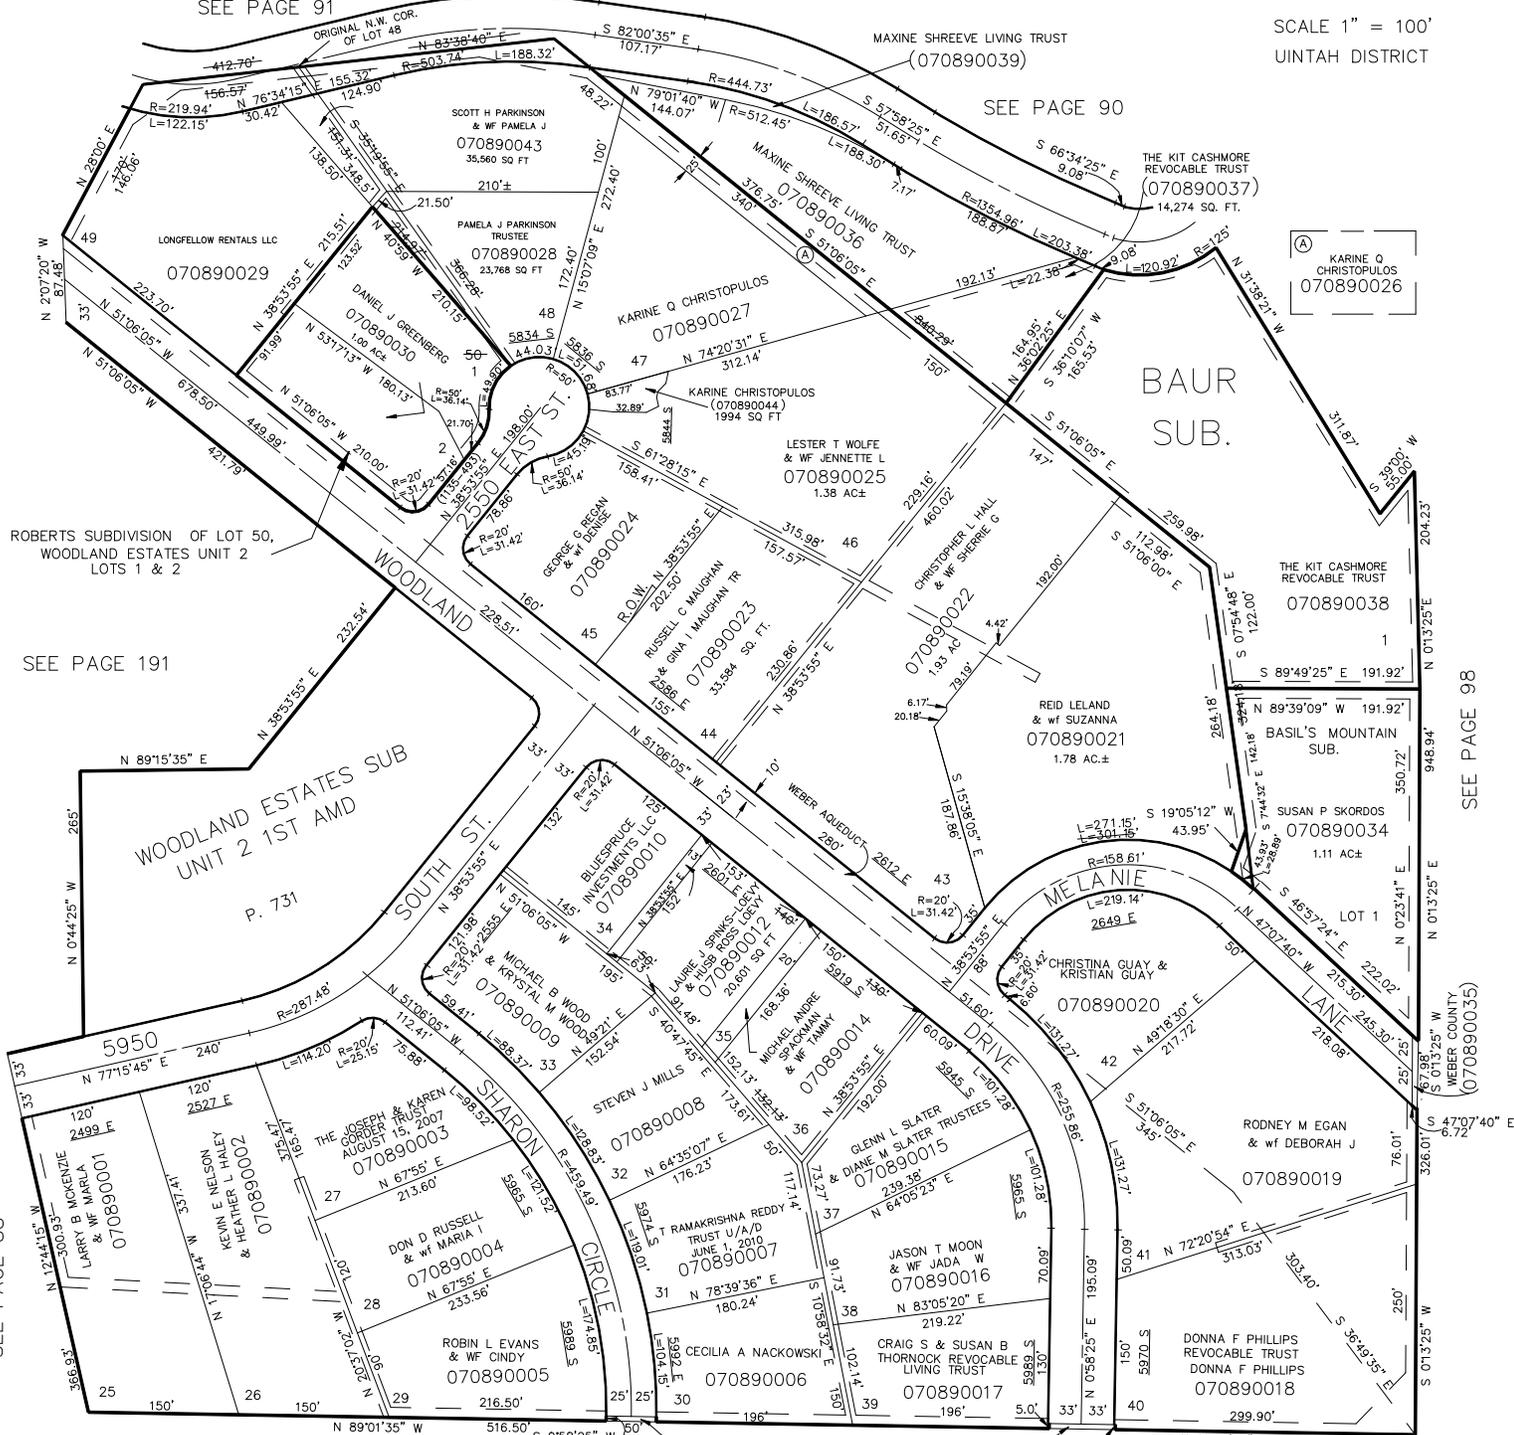

ROBERTS SUBDIVISION OF LOT 50,
WOODLAND ESTATES UNIT 2
LOTS 1 & 2

BAUR
SUB.

(A)
KARINE Q
CHRISTOPOULOS
070890026

THE KIT CASHMORE
REVOCABLE TRUST
070890038

THE KIT CASHMORE
REVOCABLE TRUST
070890034

SUSAN P SKORDOS
070890034
1.11 AC±

CHRISTINA GUAY &
KRISTIAN GUAY
070890020

RODNEY M EGAN
& wf DEBORAH J
070890019

DONNA F PHILLIPS
REVOCABLE TRUST
DONNA F PHILLIPS
070890018

SEE PAGE 191

SEE PAGE 98

SEE PAGE 96

SEE PAGE 88

10' UTILITY & DRAINAGE EASEMENTS EACH
SIDE OF PROPERTY LINES AS INDICATED
BY DASHED LINES EXCEPT AS OTHERWISE SHOWN

COUNTY OF WEBER
(070890040)
SEE PAGE 96

FOR COMPLETE ENG DATA SEE
ORIGINAL DEDICATION PLAT IN
BOOK 11, PAGE 100