

PART OF THE NE.1/4, SEC. 23, T.5N., R.1W., S.L.B. & M.
WOODLAND ESTATES SUBDIVISION UNIT 2

LOTS 25-53


& BAUR SUBDIVISION (ONE LOT SUB.) & BASIL'S MOUNTAIN SUB (ONE LOT SUB.)
& ROBERTS SUB. OF LOT 50, WOODLAND EST. SUB. UNIT 2

TAXING UNIT: 159

SEE PAGE 91

SCALE 1" = 100'
UINTAH DISTRICT

SEE PAGE 90

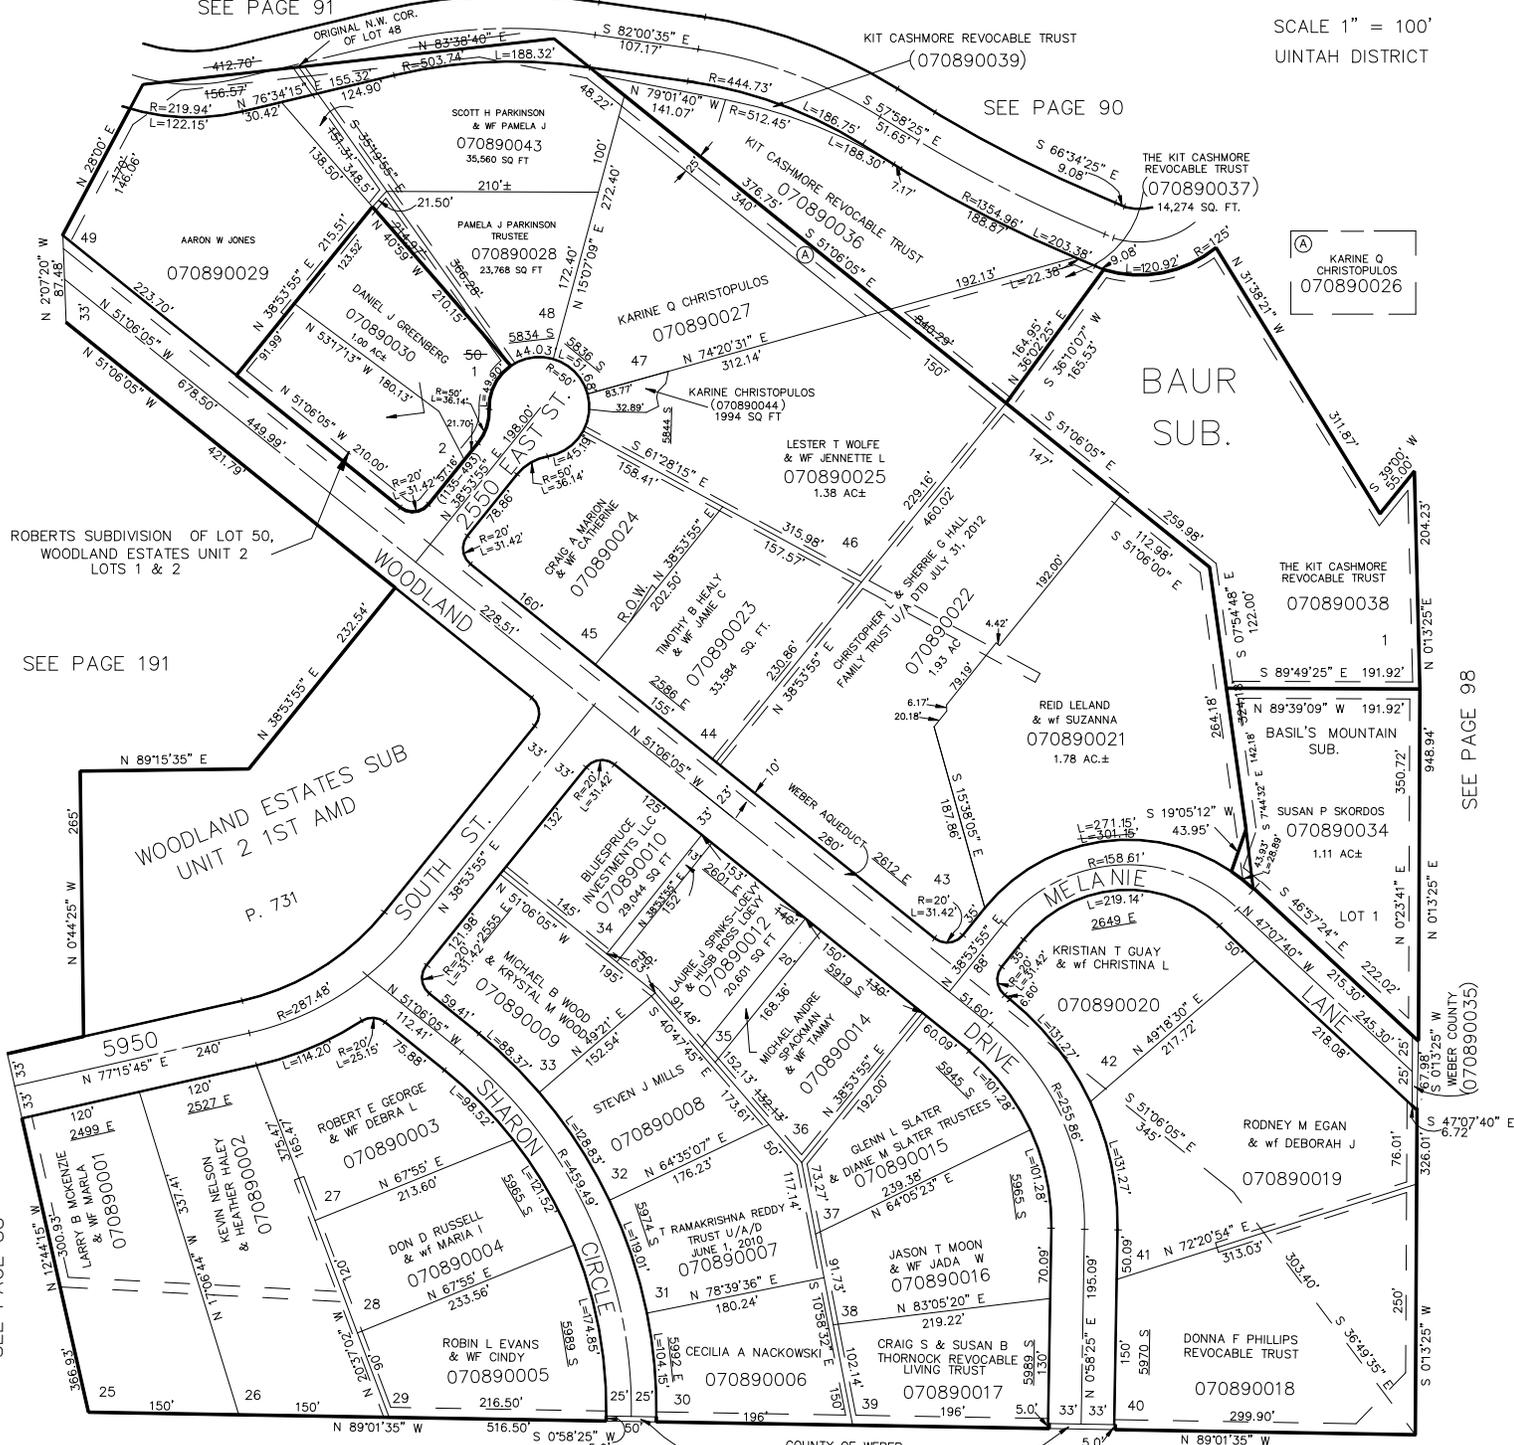

(A) KARINE Q CHRISTOPULOS
070890026

BAUR SUB.

BASIL'S MOUNTAIN SUB.

WOODLAND ESTATES SUB
UNIT 2 1ST AMD
P. 731

SOUTH ST.

MELANIE DRIVE

SHARON CIRCLE

LOT 1

WEBER COUNTY (070890035)

10' UTILITY & DRAINAGE EASEMENTS EACH
SIDE OF PROPERTY LINES AS INDICATED
BY DASHED LINES EXCEPT AS OTHERWISE SHOWN

COUNTY OF WEBER
(070890040)
SEE PAGE 96

FOR COMPLETE ENG DATA SEE
ORIGINAL DEDICATION PLAT IN
BOOK 11, PAGE 100