

PART OF THE NE.1/4, SEC. 23, T.5N., R.1W., S.L.B. & M.  
WOODLAND ESTATES SUBDIVISION UNIT 2

LOTS 25-53


& BAUR SUBDIVISION (ONE LOT SUB.) & BASIL'S MOUNTAIN SUB (ONE LOT SUB.)  
& ROBERTS SUB. OF LOT 50, WOODLAND EST. SUB. UNIT 2

TAXING UNIT: 159

SEE PAGE 91

SEE PAGE 90

SCALE 1" = 100'  
UINTAH DISTRICT

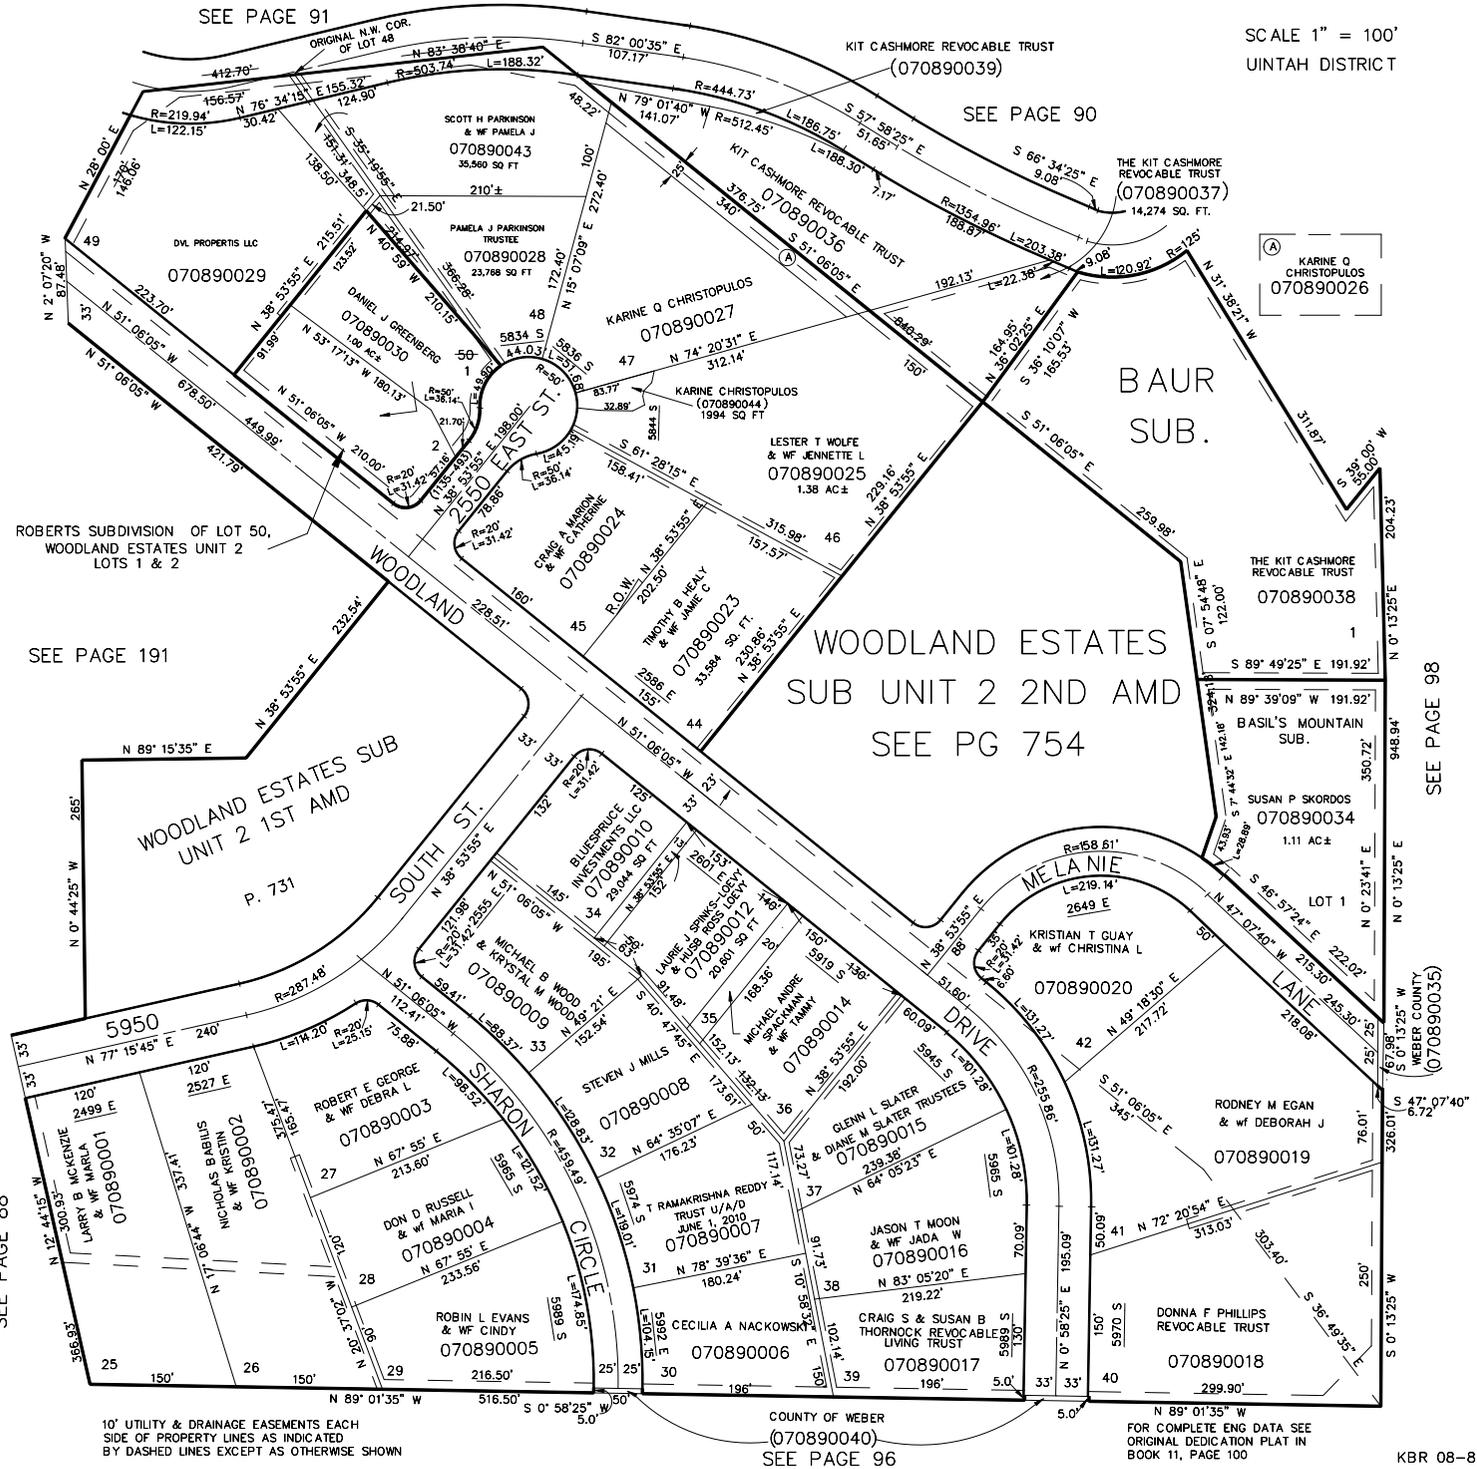

10' UTILITY & DRAINAGE EASEMENTS EACH  
SIDE OF PROPERTY LINES AS INDICATED  
BY DASHED LINES EXCEPT AS OTHERWISE SHOWN

COUNTY OF WEBER  
(070890040)  
SEE PAGE 96

N 89° 01'35" W  
FOR COMPLETE ENG DATA SEE  
ORIGINAL DEDICATION PLAT IN  
BOOK 11, PAGE 100